


DRAWING NO. W1257-07

PREPARED BY:
AC Consulting Group
P.O. BOX 3834, WELLINGTON

COPY RIGHT © AC CONSULTING GROUP LTD. 1998
ALL RIGHTS RESERVED. UNAUTHORIZED REPRODUCTION PROHIBITED

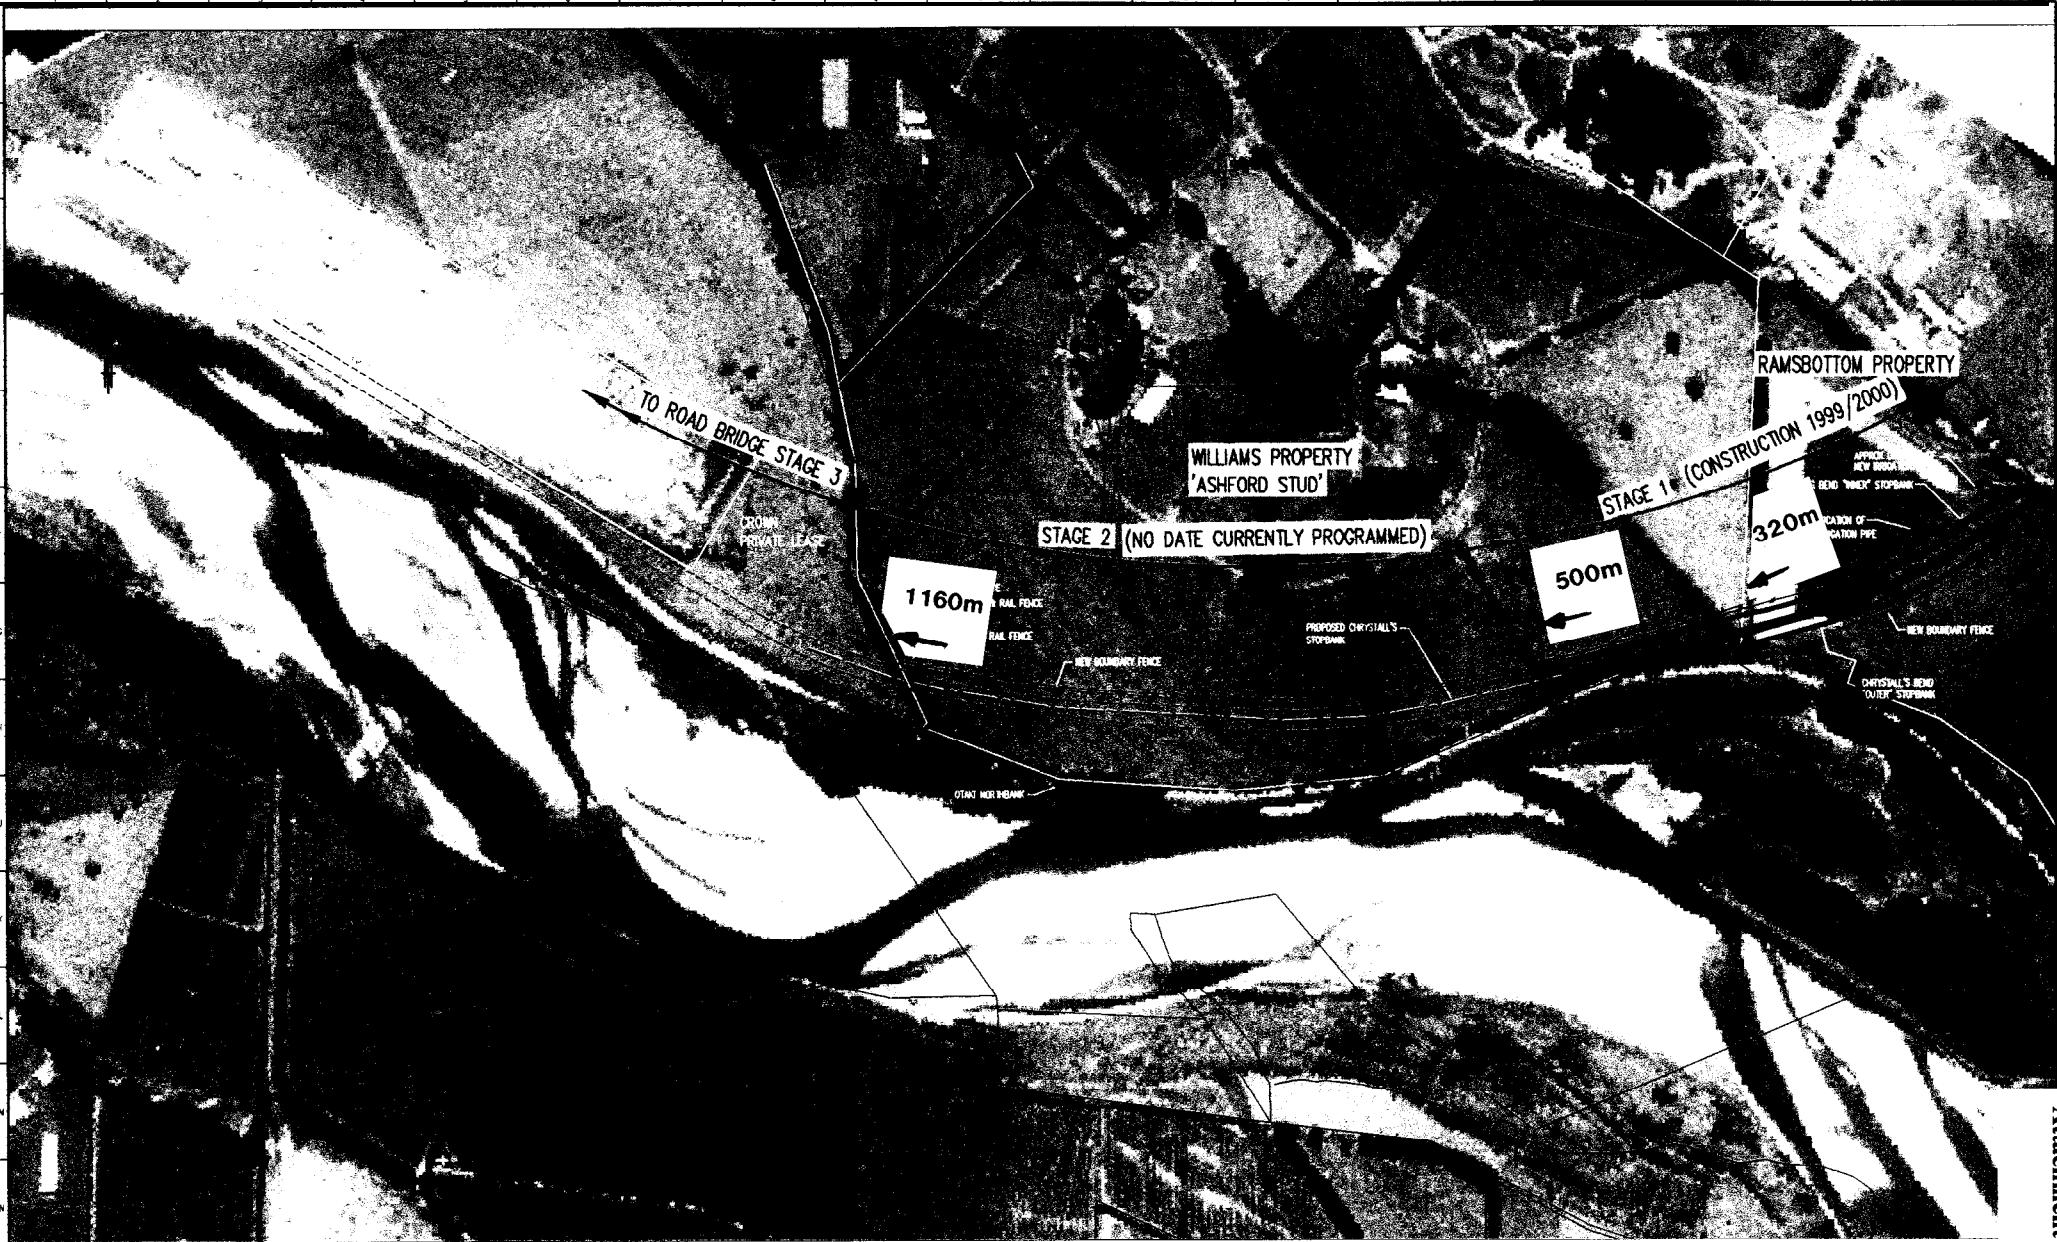

STOPBANK LAYOUT

Revised										DESIGNED					OTAKI FLOODPLAIN MANAGEMENT PLAN		ORIGINAL SCALE
DRAWN										CHECKED					CHRYSTALL'S STOPBANK UPGRADE LAYOUT PLAN		1:2500
QC CHECKED										APPROVED					W1257 07		DRAWING NO.
DATE										DATE			1257 07		1257 07		JOB No. SHEET No.

