


- NOTES:**
1. Datum level assumed to be 100.00m on NZM1 Plan on Summit Shelter Floor.
 2. Survey co-ordinates: 1 quadrant)
 Grid No: 29755.43E Tantal Peg 20135.44E
 TMS14.0M TMS10.0M
 Sheet# MP: 29944.57E 79621.90M

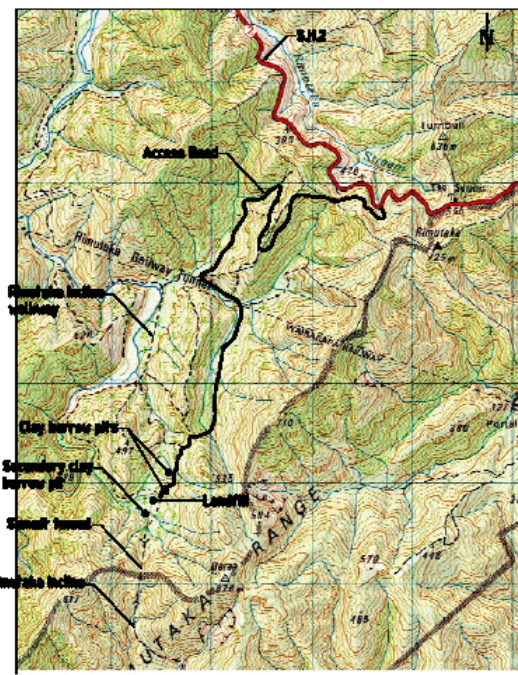

	UTILITY SERVICES DIVISION ENVIRONMENTAL CONSULTANCY GROUP DESIGNER: R. Croxall/J.L. Ogden 28/07/02 DESIGN: R. Croxall 28/07/02 CHECKED: J.L. Ogden 04/07/02 APPROVED: J. Purvis 04/07/02		RIMUTAKA INCLINE SUMMIT RAILYARD SITE REMEDIATION PLAN & LOCATION PLAN	SHEET NO. <input type="checkbox"/> <input type="checkbox"/> <input type="checkbox"/> <input type="checkbox"/> <input type="checkbox"/> <input type="checkbox"/> <input type="checkbox"/> <input type="checkbox"/> <input type="checkbox"/> <input type="checkbox"/>	FILE NO. SHUA/05/5 SHEET NO. 1 OF 2 SHEETS
	SCALE: 1:1500			GRAPHIC: A1-1004/01-RL	

