

Appendix E Project Plans



ORIGINAL SIZE A1

Last modified: Aug 21 2017 By Phillip Cook

NOT FOR CONSTRUCTION

REV	DESCRIPTION	DATE	APP	CHK	DRN
C	FOR REVIEW - MANY SHEETS ADDED, MANY SHEETS RE-NUMBERED				
REV					

SURVEYED	
DESIGNED	
DRAWN	
CAD REVIEW	
DESIGN CHECK	
DESIGN REVIEW	
APPROVED	NOT APPROVED
PROF REGISTRATION:	



Client: **HUTT CITY COUNCIL**
EASTERN BAYS SHARED PATH - DBC
PLAN - MCA0
POINT HOWARD SORRENTO BAY STATION 480 - 720

Status Stamp	FOR REVIEW
Date Stamp	11/11/17
Scales	1 : 250 (A1)
Drawing No.	80509137-01-001-C220
Rev	C

ORIGINAL SIZE A1
 200 mm
 150
 100
 90
 80
 70
 60
 50
 40
 30
 20
 10
 0

Last modified: Aug 21 2017 By Phillip Cook



REV	DESCRIPTION	BY	CHK	APP	DATE
C	FOR REVIEW - MANY SHEETS ADDED, MANY SHEETS RE-NUMBERED	PJ COOK	JP		08/17
REV	REVISIONS	DRN	CHK	APP	DATE

SURVEYED	
DESIGNED	
DRAWN	
CAD REVIEW	
DESIGN CHECK	
DESIGN REVIEW	
APPROVED	NOT APPROVED
PROF REGISTRATION:	




Client: HUTT CITY COUNCIL
 EASTERN BAYS SHARED PATH - DBC
 PLAN - MCA0
 POINT HOWARD SORRENTO BAY STATION 720 - 900

Status Stamp	FOR REVIEW
Date Stamp	1
Scales	1 : 250 (A1)
Drawing No.	80509137-01-001-C221
Rev	C

NOT FOR CONSTRUCTION

ORIGINAL SIZE A1

Last modified: Aug 21 2017 By Phillip Cook

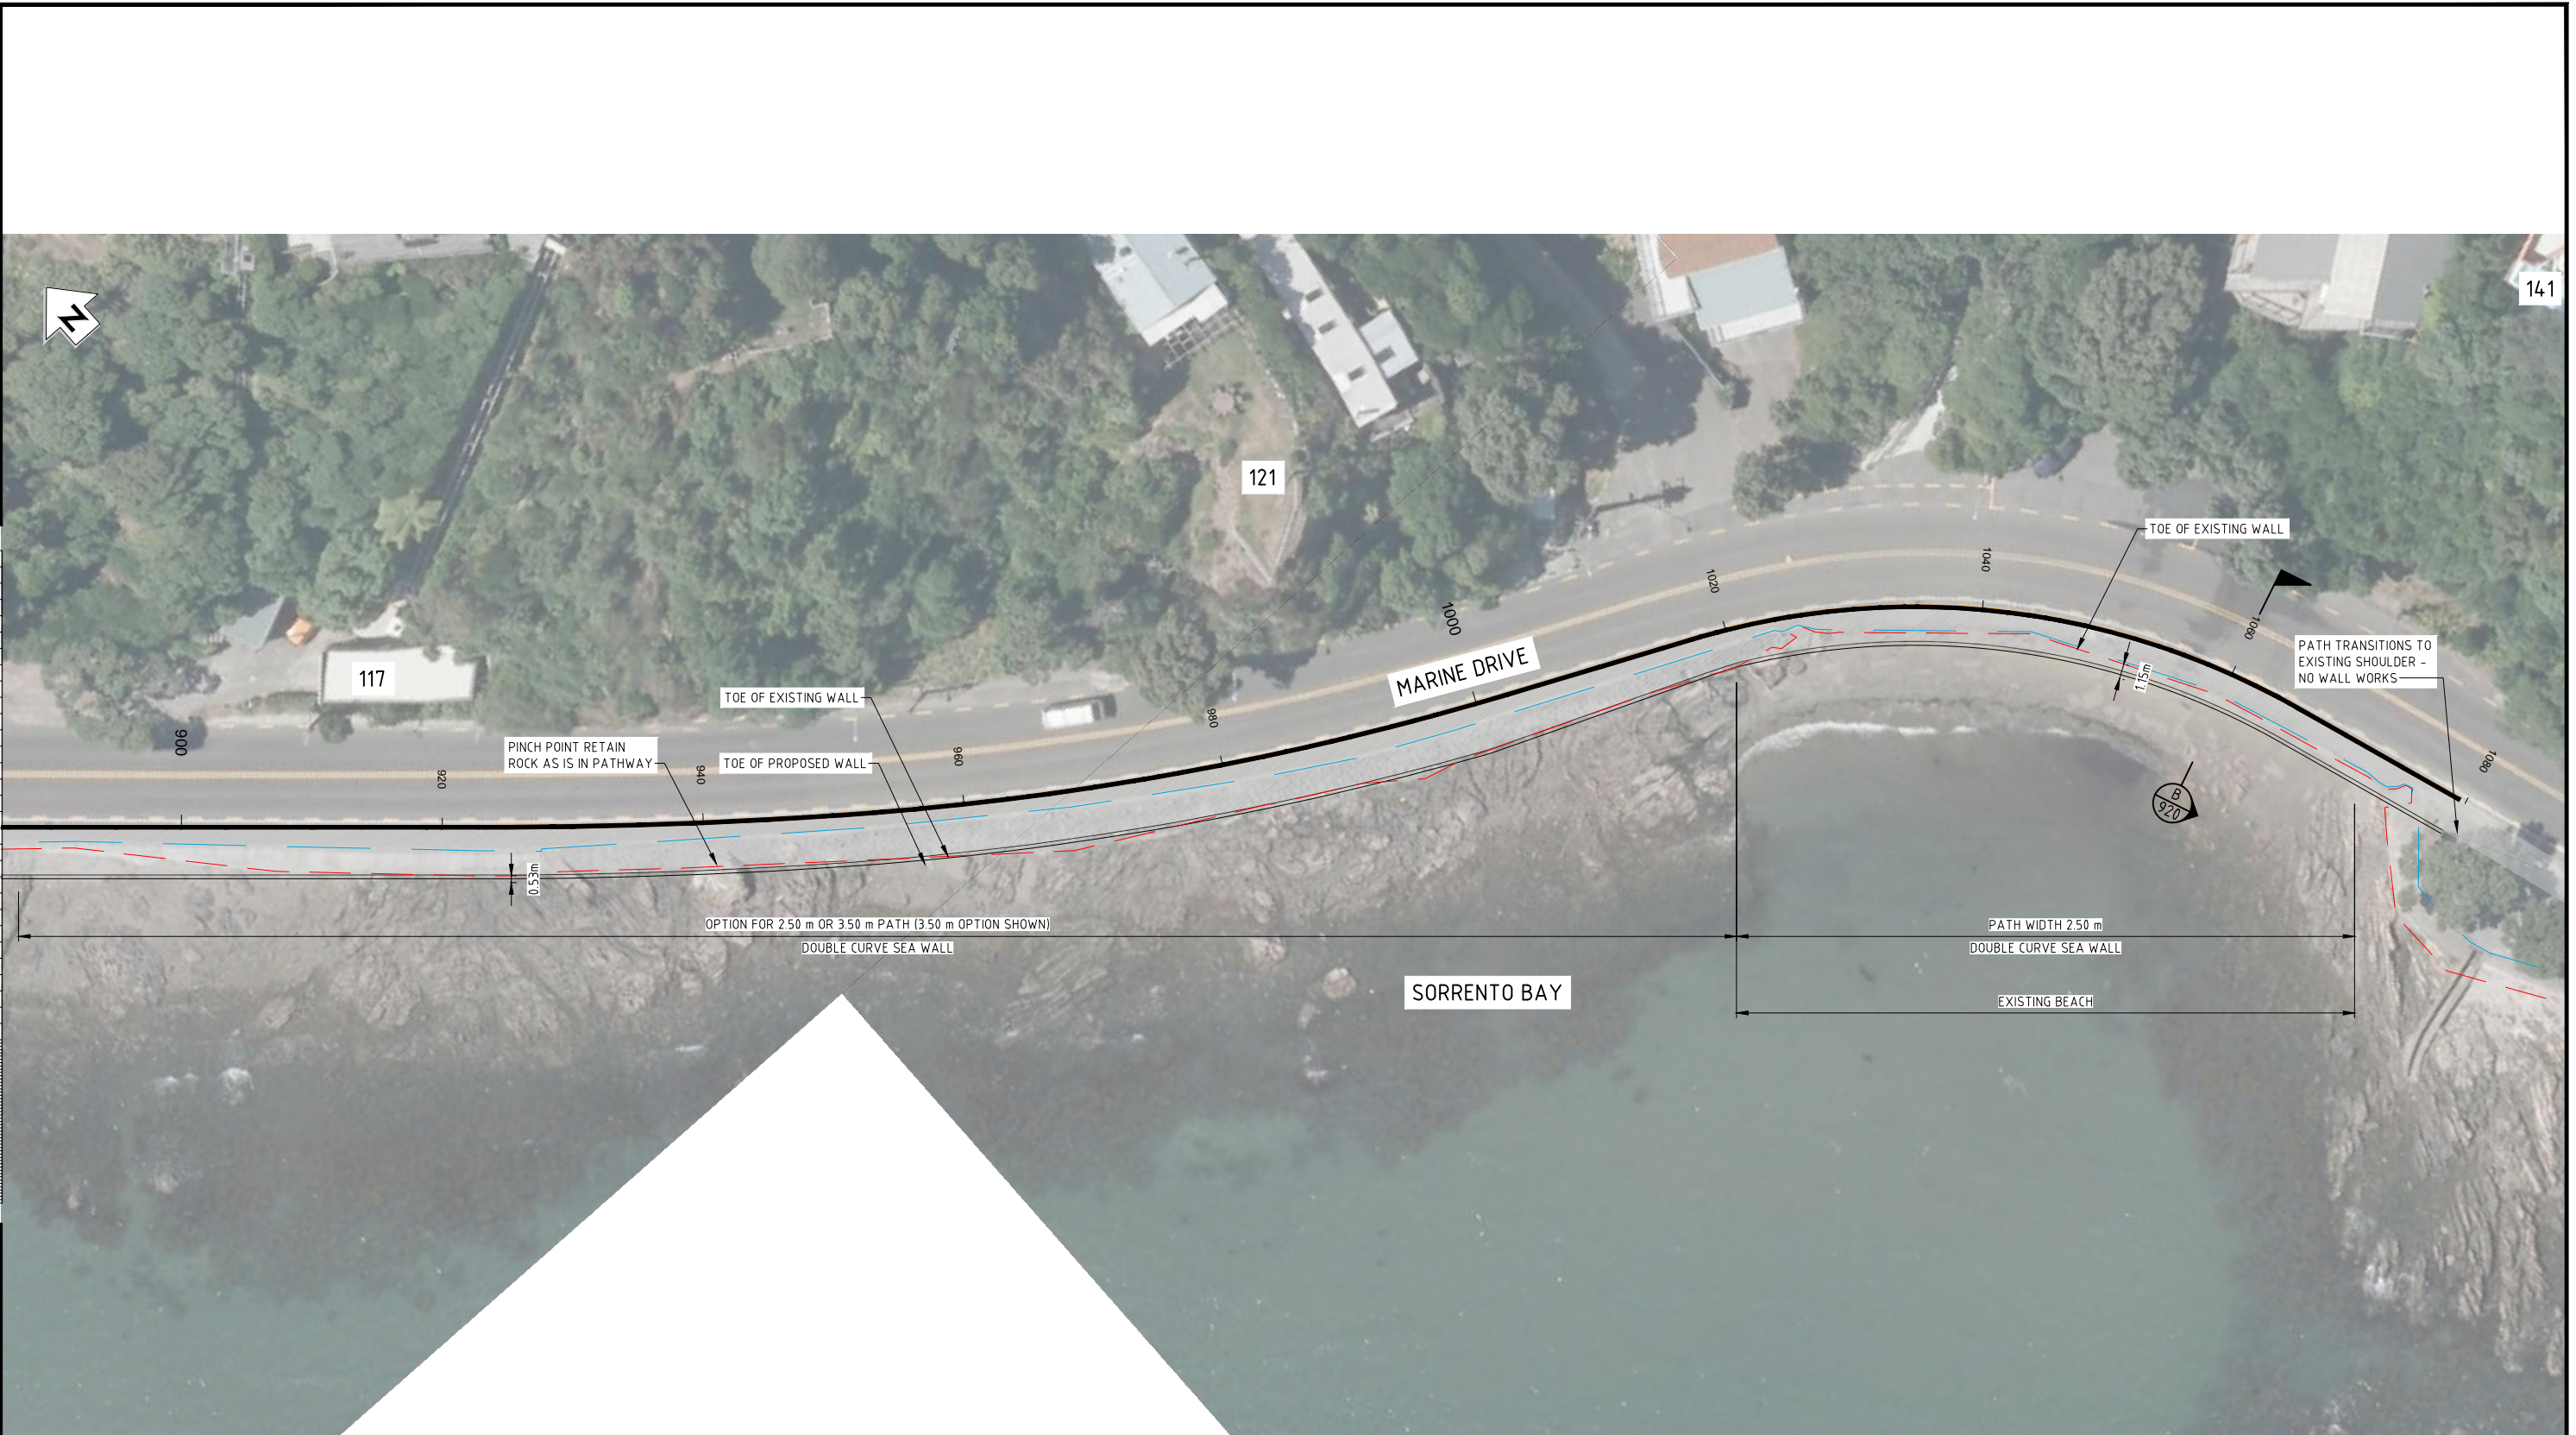

REV	DESCRIPTION	BY	CHK	APP	DATE
C	FOR REVIEW - MANY SHEETS ADDED, MANY SHEETS RE-NUMBERED	PJ	COOK	JP	08/17
	REVISIONS	DRN	CHK	APP	DATE

SURVEYED	
DESIGNED	
DRAWN	
CAD REVIEW	
DESIGN CHECK	
DESIGN REVIEW	
APPROVED	NOT APPROVED
PROF REGISTRATION:	



Client: HUTT CITY COUNCIL
 EASTERN BAYS SHARED PATH - DBC
 PLAN - MCA0
 POINT HOWARD SORRENTO BAY STATION 900 - 1080


Status Stamp	FOR REVIEW
Date Stamp	11/11/17
Scales	1 : 250 (A1)
Drawing No.	80509137-01-001-C222
Rev	C

NOT FOR CONSTRUCTION

200 mm DO NOT SCALE - IF IN DOUBT, ASK

ORIGINAL SIZE A1

Last modified: Aug 21 2017 By Phillip Cook

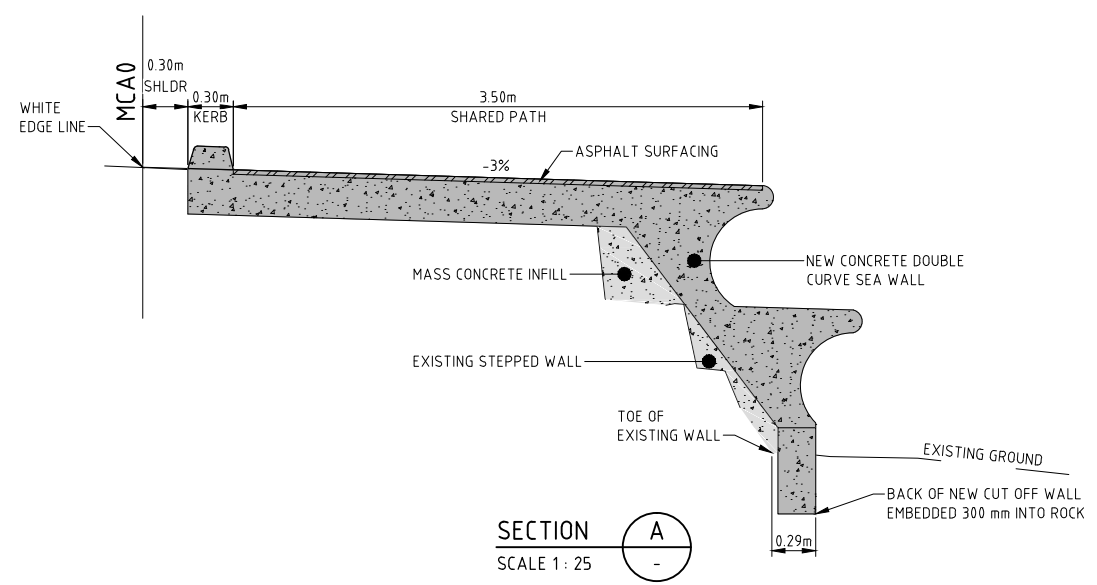

NOT FOR CONSTRUCTION

REV	DESCRIPTION	BY	CHK	APP	DATE
C	FOR REVIEW - MANY SHEETS ADDED, MANY SHEETS RE-NUMBERED	PJ COOK	JP		08/17
	REVISIONS	DRN	CHK	APP	DATE

SURVEYED	
DESIGNED	
DRAWN	
CAD REVIEW	
DESIGN CHECK	
DESIGN REVIEW	
APPROVED	NOT APPROVED
PROF REGISTRATION:	




Client: **HUTT CITY COUNCIL**
EASTERN BAYS SHARED PATH - DBC
PLAN - MCA0
POINT HOWARD - LOWRY BAY STATION 1060 - 1260

Status Stamp	FOR REVIEW
Date Stamp	11/11/17
Scales	AS SHOWN
Drawing No.	80509137-01-001-C223
Rev	C

200 mm DO NOT SCALE - IF IN DOUBT, ASK

ORIGINAL SIZE A1

Last modified: Aug 21 2017 By Phillip Cook

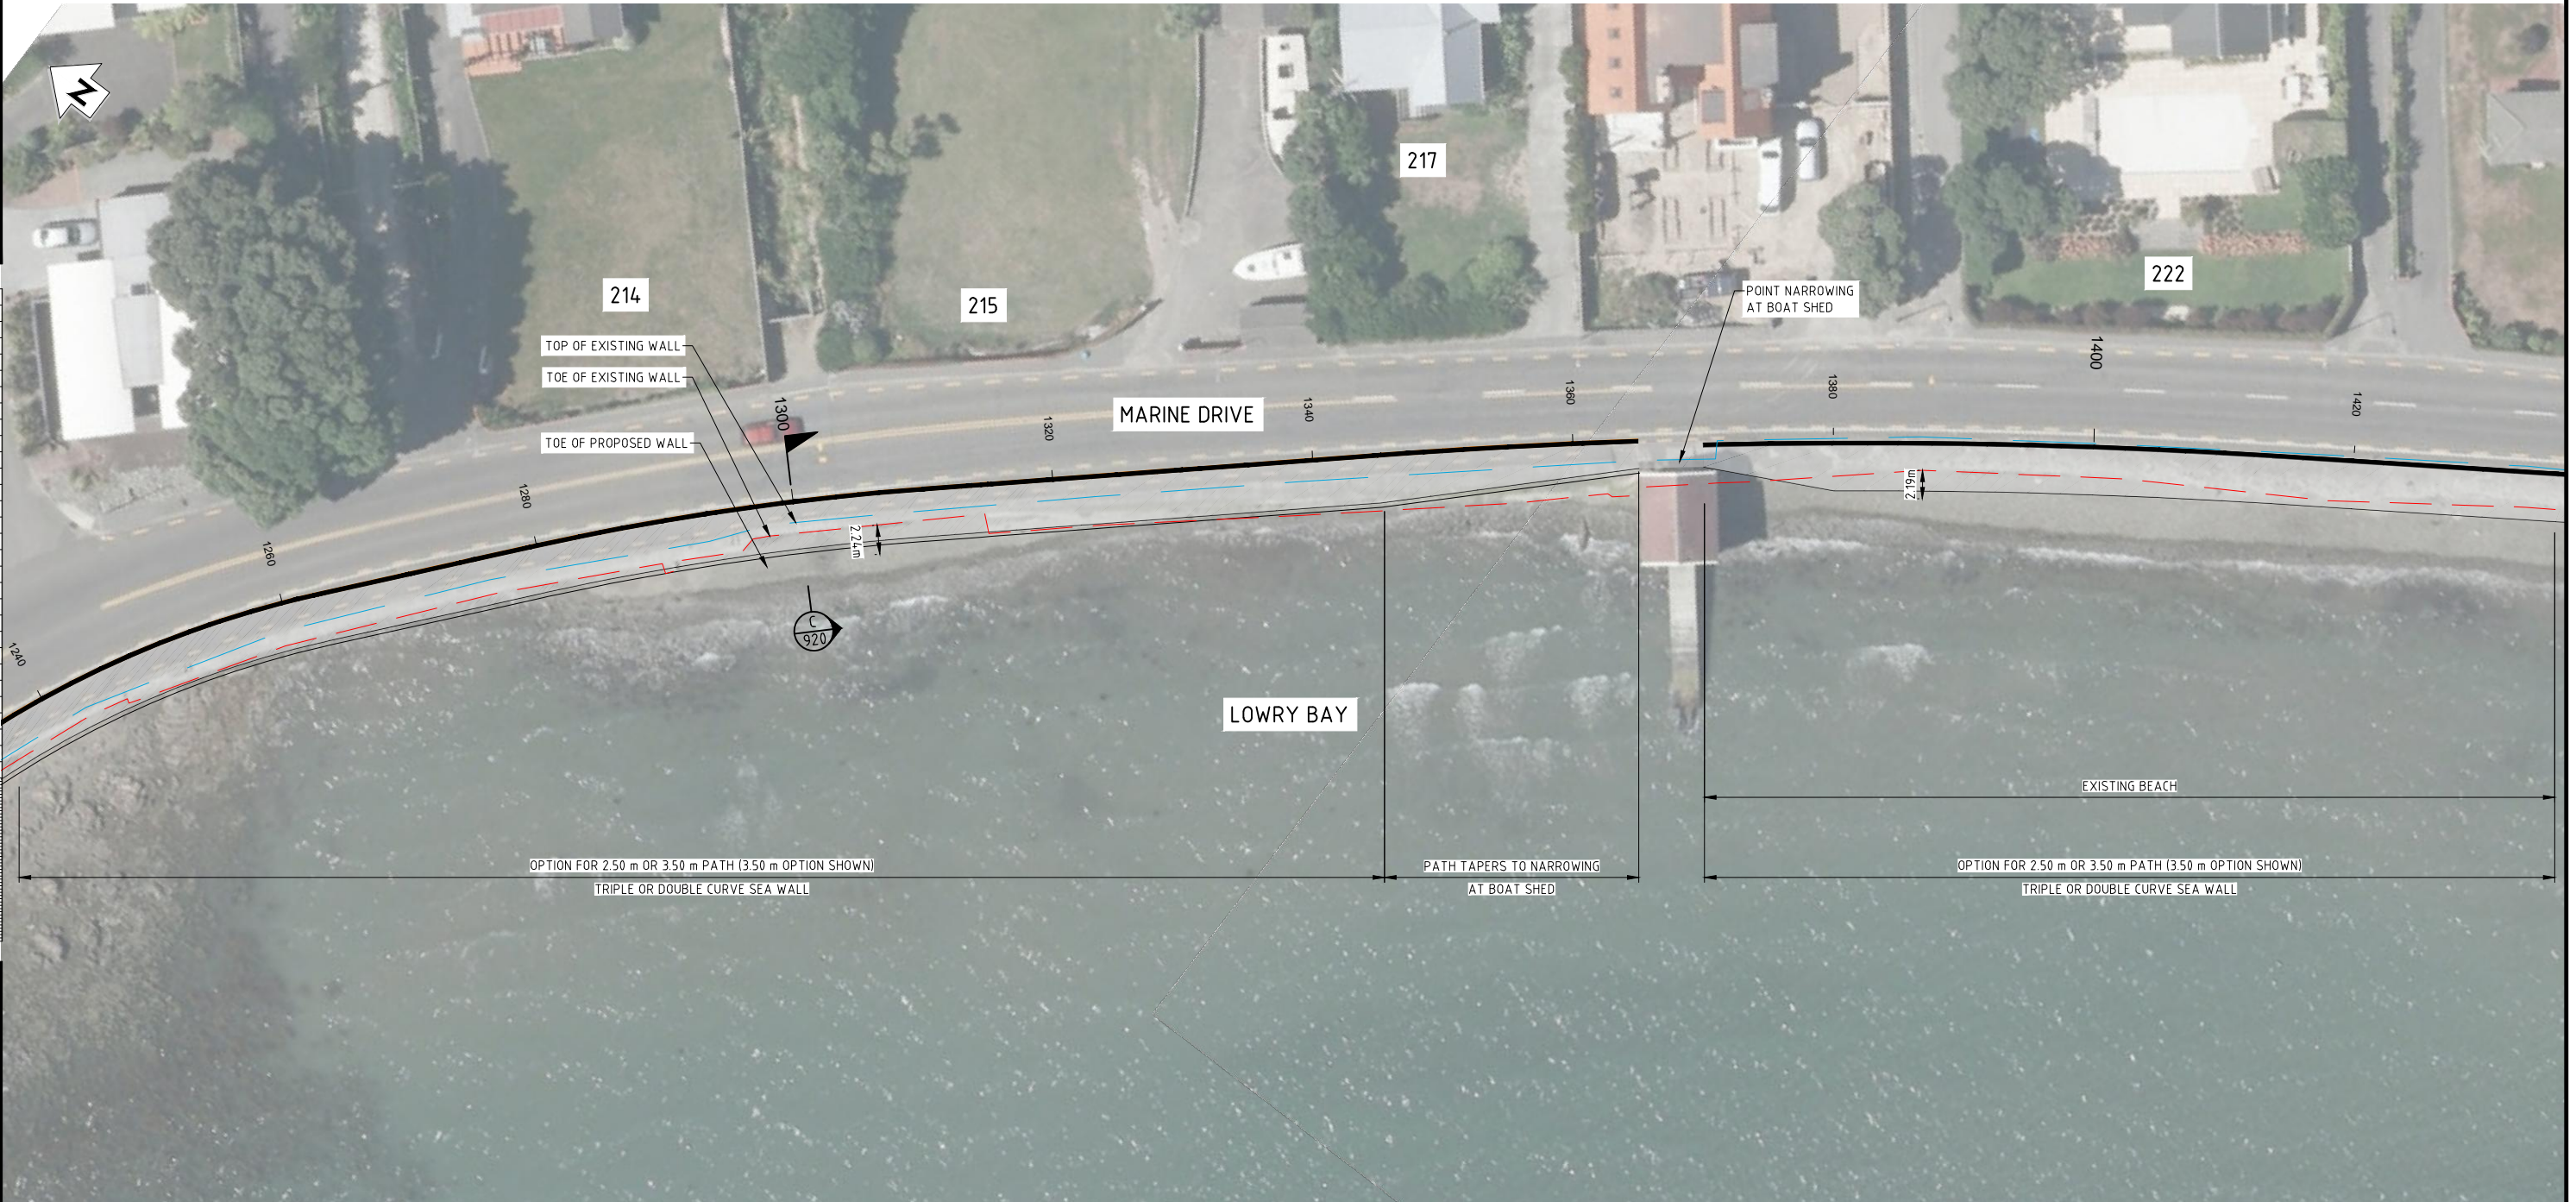

REV	DESCRIPTION	BY	CHK	APP	DATE
C	FOR REVIEW - MANY SHEETS ADDED, MANY SHEETS RE-NUMBERED	PJ COOK	JP		08/17
REV	REVISIONS	DRN	CHK	APP	DATE

SURVEYED	
DESIGNED	
DRAWN	
CAD REVIEW	
DESIGN CHECK	
DESIGN REVIEW	
APPROVED	NOT APPROVED
PROF REGISTRATION:	



Client: **HUTT CITY COUNCIL**
EASTERN BAYS SHARED PATH - DBC
PLAN - MCA0
LOWRY BAY STATION 1240 - 1420

Status Stamp	FOR REVIEW
Date Stamp	1
Scales	1 : 250
Drawing No.	80509137-01-001-C224
Rev	C

NOT FOR CONSTRUCTION

200 mm DO NOT SCALE - IF IN DOUBT, ASK

ORIGINAL SIZE A1

Last modified: Aug 21 2017 By Phillip Cook



REV	FOR REVIEW - MANY SHEETS ADDED, MANY SHEETS RE-NUMBERED REVISIONS	PJ COOK	JP	08/17	
		DRN	CHK	APP	DATE

SURVEYED	
DESIGNED	
DRAWN	
CAD REVIEW	
DESIGN CHECK	
DESIGN REVIEW	
APPROVED	NOT APPROVED
PROF REGISTRATION:	



Client: HUTT CITY COUNCIL
 EASTERN BAYS SHARED PATH - DBC
 PLAN - MCA0
 LOWRY BAY STATION 1420 - 1600

NOT FOR CONSTRUCTION	
Status Stamp	FOR REVIEW
Date Stamp	□ 1 □ □ □ □ □
Scales	1 : 250
Drawing No.	80509137-01-001-C225
Rev	C

200 mm DO NOT SCALE - IF IN DOUBT, ASK

ORIGINAL SIZE **A1**

Last modified: Aug 21 2017 By Phillip Cook



EXISTING BEACH
 2.50 m OR 3.50 m PATH
 DWARF MASS CONCRETE WALL OR BOARDWALK (2.50 m OPTION SHOWN)

NOT FOR CONSTRUCTION

REV	DESCRIPTION	BY	CHK	APP	DATE
C	FOR REVIEW - MANY SHEETS ADDED, MANY SHEETS RE-NUMBERED	PJ COOK	JP		08/17
	REVISIONS	DRN	CHK	APP	DATE

SURVEYED	
DESIGNED	
DRAWN	
CAD REVIEW	
DESIGN CHECK	
DESIGN REVIEW	
APPROVED	NOT APPROVED
PROF REGISTRATION:	




Client: HUTT CITY COUNCIL
 EASTERN BAYS SHARED PATH - DBC
 PLAN - MCA0
 LOWRY BAY STATION 1600 - 1780

Status Stamp	FOR REVIEW
Date Stamp	1 1 1 1
Scales	1 : 250
Drawing No.	80509137-01-001-C226
Rev.	C

200 mm DO NOT SCALE - IF IN DOUBT, ASK

ORIGINAL SIZE A1

Last modified: Aug 21 2017 By Phillip Cook

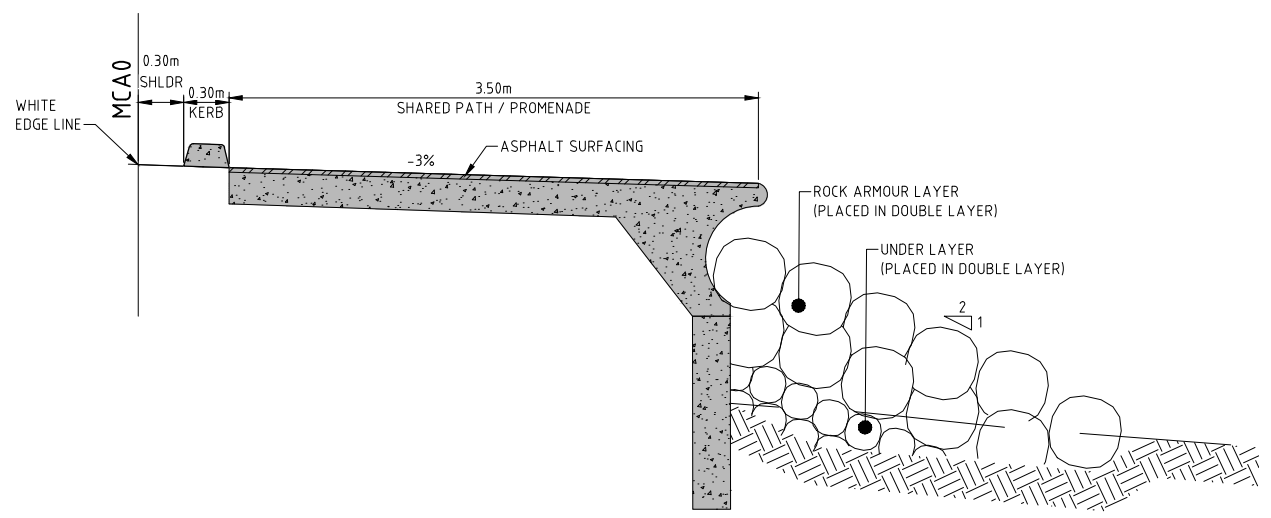

SECTION A
SCALE 1: 25

NOT FOR CONSTRUCTION

REV	DESCRIPTION	BY	CHK	APP	DATE
C	FOR REVIEW - MANY SHEETS ADDED, MANY SHEETS RE-NUMBERED	PJ COOK	JP		08/17
	REVISIONS	DRN	CHK	APP	DATE

SURVEYED	
DESIGNED	
DRAWN	
CAD REVIEW	
DESIGN CHECK	
DESIGN REVIEW	
APPROVED	NOT APPROVED
PROF REGISTRATION:	



Client:	HUTT CITY COUNCIL EASTERN BAYS SHARED PATH - DBC
PLAN - MCA0	
LOWRY BAY - YORK BAY STATION 1780 - 1960	

Status Stamp	FOR REVIEW
Date Stamp	11/11/17
Scales	AS SHOWN
Drawing No.	80509137-01-001-C227
Rev	C

ORIGINAL SIZE A1 DO NOT SCALE - IF IN DOUBT, ASK



Last modified: Aug 21 2017 By Phillip Cook

REV	DESCRIPTION	BY	CHK	APP	DATE
C	FOR REVIEW - MANY SHEETS ADDED, MANY SHEETS RE-NUMBERED	PJ COOK	JP		08/17
	REVISIONS	DRN	CHK	APP	DATE

SURVEYED	
DESIGNED	
DRAWN	
CAD REVIEW	
DESIGN CHECK	
DESIGN REVIEW	
APPROVED	NOT APPROVED
PROF REGISTRATION:	



Client: **HUTT CITY COUNCIL**
 EASTERN BAYS SHARED PATH - DBC
 PLAN - MCA0
 LOWRY BAY TO YORK BAY STATION 1960 - 2140



Status Stamp	FOR REVIEW
Date Stamp	11/11/17
Scales	AS SHOWN
Drawing No.	80509137-01-001-C228
Rev	C

NOT FOR CONSTRUCTION

200 mm DO NOT SCALE - IF IN DOUBT, ASK

ORIGINAL SIZE A1

Last modified: Aug 21 2017 By Phillip Cook

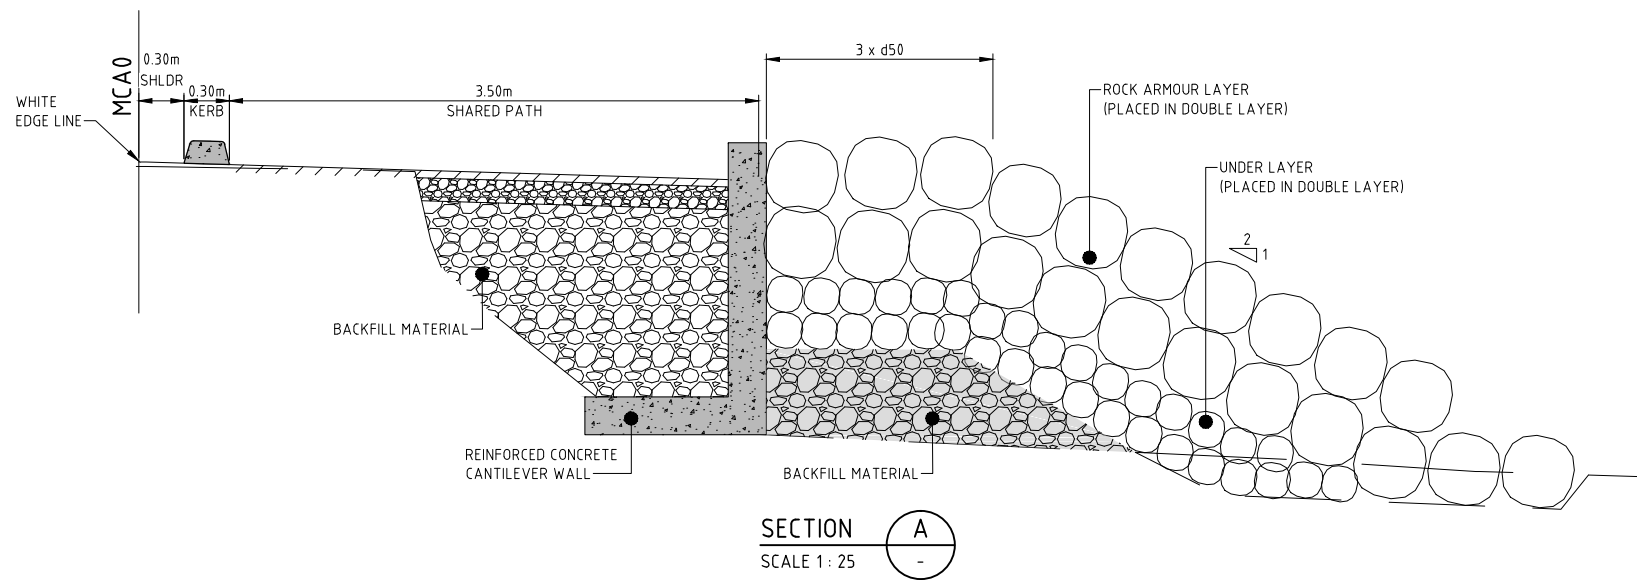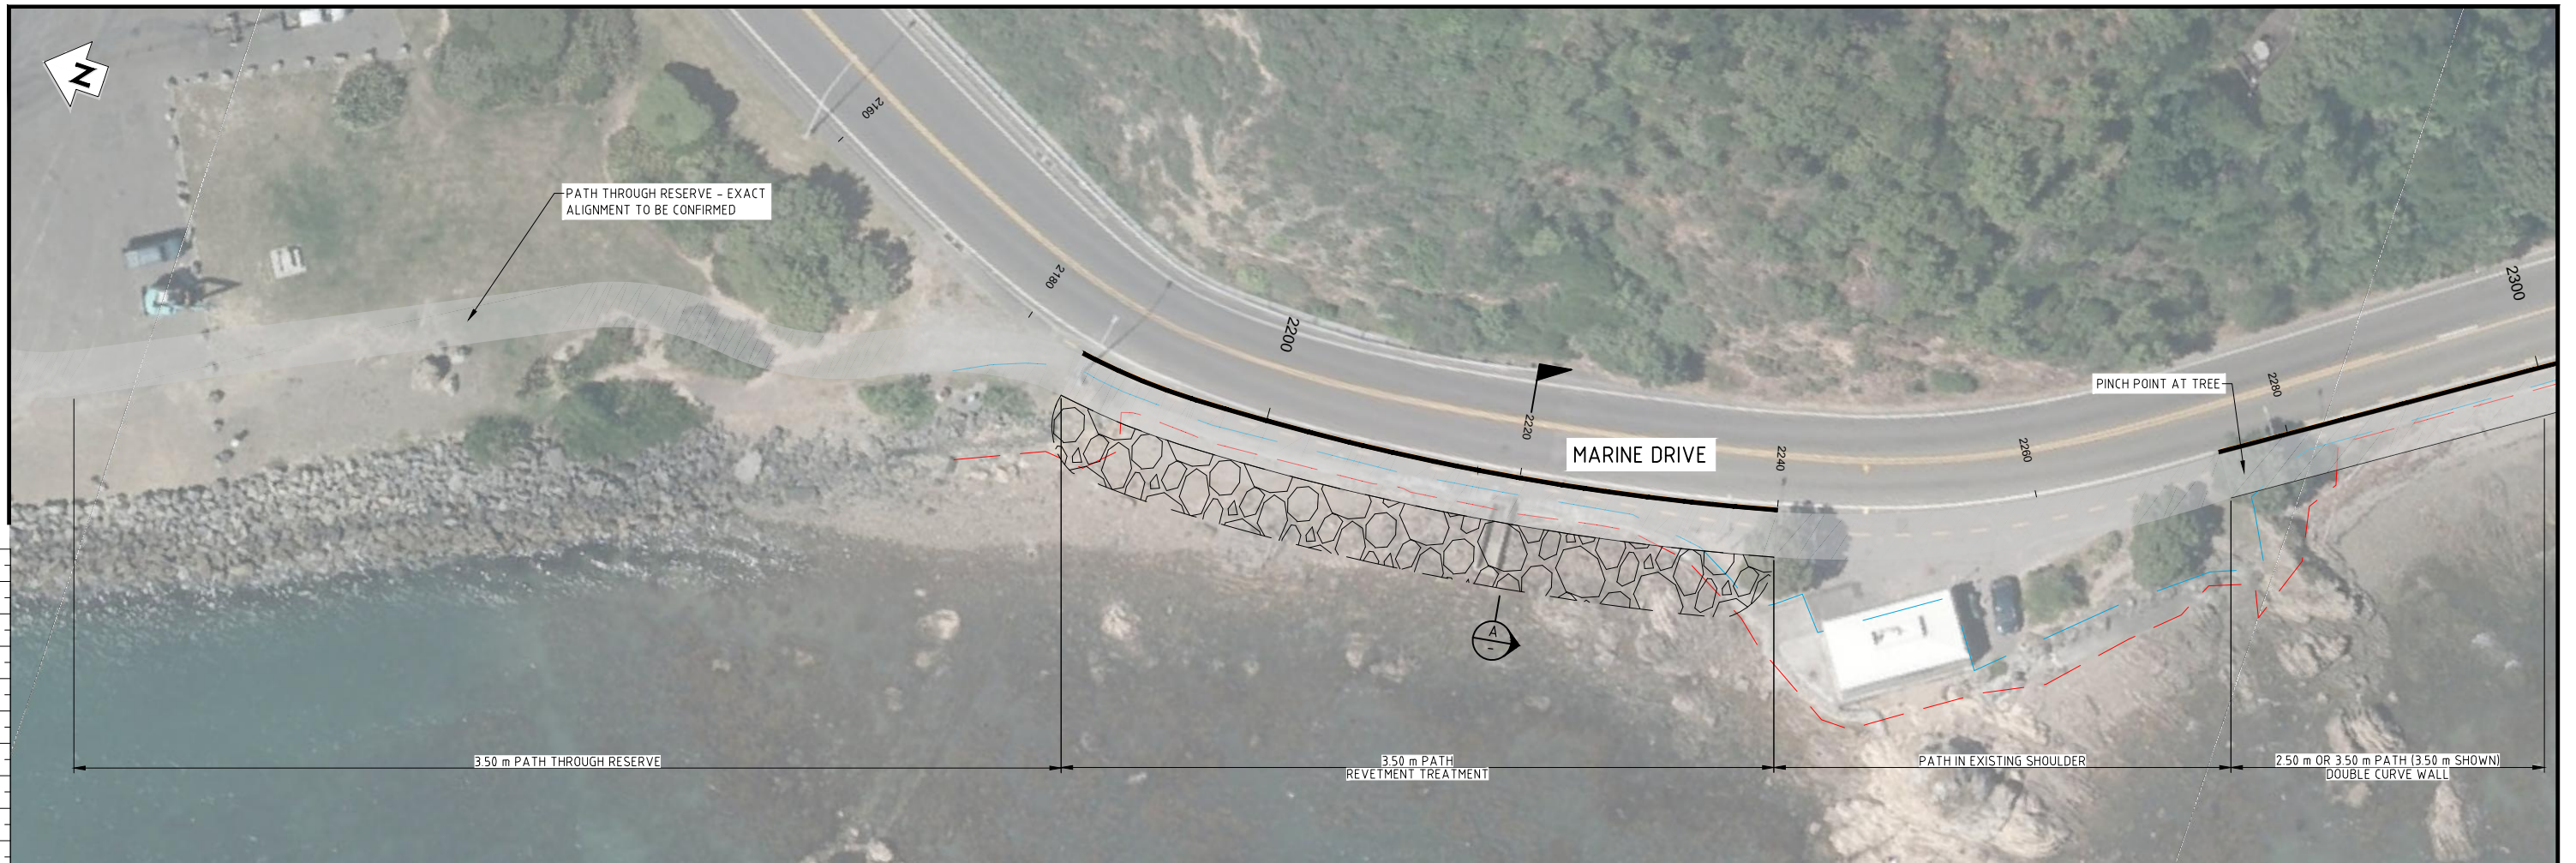

NOT FOR CONSTRUCTION

REV	DESCRIPTION	BY	CHK	APP	DATE
C	FOR REVIEW - MANY SHEETS ADDED, MANY SHEETS RE-NUMBERED	PJ COOK	JP		08/17
	REVISIONS	DRN	CHK	APP	DATE

SURVEYED	
DESIGNED	
DRAWN	
CAD REVIEW	
DESIGN CHECK	
DESIGN REVIEW	
APPROVED	NOT APPROVED
PROF REGISTRATION:	



Client: **HUTT CITY COUNCIL**
EASTERN BAYS SHARED PATH - DBC


PLAN - MCA0
LOWRY BAY TO YORK BAY STATION 2140 - 2300

Status Stamp	FOR REVIEW
Date Stamp	11/11/17
Scales	AS SHOWN
Drawing No.	80509137-01-001-C229
Rev	C

ORIGINAL SIZE A1

Last modified: Aug 21 2017 By Phillip Cook

DO NOT SCALE - IF IN DOUBT, ASK

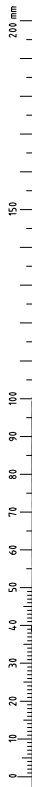

REV	DESCRIPTION	BY	CHK	APP	DATE
C	FOR REVIEW - MANY SHEETS ADDED, MANY SHEETS RE-NUMBERED	PJ COOK	JP		08/17
	REVISIONS	DRN	CHK	APP	DATE

SURVEYED	
DESIGNED	
DRAWN	
CAD REVIEW	
DESIGN CHECK	
DESIGN REVIEW	
APPROVED	NOT APPROVED
PROF REGISTRATION:	



Client: HUTT CITY COUNCIL
 EASTERN BAYS SHARED PATH - DBC
 PLAN - MCA0
 YORK BAY STATION 2300 - 2480

Status Stamp	FOR REVIEW
Date Stamp	1
Scales	1 : 250
Drawing No.	80509137-01-001-C230
Rev	C

NOT FOR CONSTRUCTION

ORIGINAL SIZE A1

Last modified: Aug 21 2017 By Phillip Cook



NOT FOR CONSTRUCTION

REV	DESCRIPTION	BY	CHK	APP	DATE
C	FOR REVIEW - MANY SHEETS ADDED, MANY SHEETS RE-NUMBERED	PJ COOK	JP		08/17
	REVISIONS	DRN	CHK	APP	DATE

SURVEYED	
DESIGNED	
DRAWN	
CAD REVIEW	
DESIGN CHECK	
DESIGN REVIEW	
APPROVED	NOT APPROVED
PROF REGISTRATION:	



Client: HUTT CITY COUNCIL
 EASTERN BAYS SHARED PATH - DBC
 PLAN - MCA0
 YORK BAY STATION 2480 - 2680

Status Stamp	FOR REVIEW
Date Stamp	1
Scales	1 : 250
Drawing No.	80509137-01-001-C231
Rev	C

200 mm DO NOT SCALE - IF IN DOUBT, ASK
 150
 100
 50
 0
 ORIGINAL SIZE **A1**



Last modified: Aug 21 2017 By Phillip Cook

REV	DESCRIPTION	DRN	CHK	APP	DATE
C	FOR REVIEW - MANY SHEETS ADDED, MANY SHEETS RE-NUMBERED	PJ	COOK	JP	08/17
REV	REVISIONS				

SURVEYED	
DESIGNED	
DRAWN	
CAD REVIEW	
DESIGN CHECK	
DESIGN REVIEW	
APPROVED	NOT APPROVED
PROF REGISTRATION:	



Client: HUTT CITY COUNCIL
 EASTERN BAYS SHARED PATH - DBC
 PLAN - MCA0
 YORK BAY TO MAHINA BAY STATION 2680 - 2873

Status Stamp	FOR REVIEW
Date Stamp	11/11/17
Scales	AS SHOWN
Drawing No.	80509137-01-001-C232
Rev	C

NOT FOR CONSTRUCTION


200 mm DO NOT SCALE - IF IN DOUBT, ASK

ORIGINAL SIZE **A1**

Last modified: Aug 21 2017 By Phillip Cook



PLAN
SCALE 1: 250

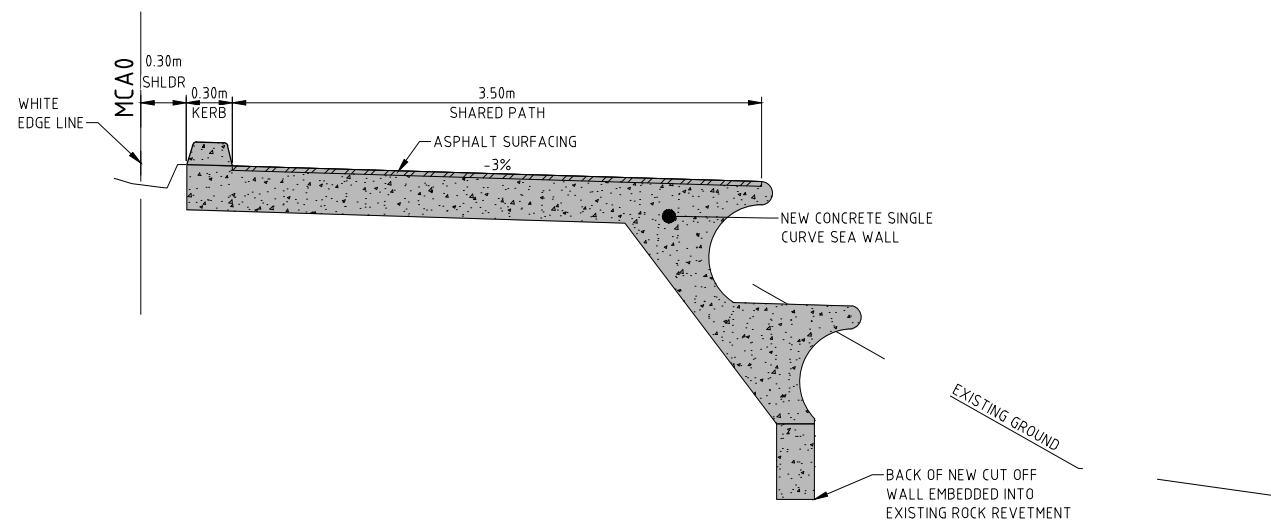

SECTION A
SCALE 1: 25

NOT FOR CONSTRUCTION

REV	DESCRIPTION	BY	CHK	APP	DATE
C	FOR REVIEW - MANY SHEETS ADDED, MANY SHEETS RE-NUMBERED	PJ COOK	JP		08/17
	REVISIONS	DRN	CHK	APP	DATE

SURVEYED	
DESIGNED	
DRAWN	
CAD REVIEW	
DESIGN CHECK	
DESIGN REVIEW	
APPROVED	NOT APPROVED
PROF REGISTRATION:	



Client: **HUTT CITY COUNCIL**
EASTERN BAYS SHARED PATH - DBC
PLAN - MCA0
MAHINA BAY STATION 2900 - 3080 (CURVED WALL OPTION)

Status Stamp	FOR REVIEW
Date Stamp	11/11/17
Scales	AS SHOWN
Drawing No.	80509137-01-001-C233
Rev	C

ORIGINAL SIZE A1

Last modified: Aug 21 2017 By Phillip Cook

200 mm DO NOT SCALE - IF IN DOUBT, ASK



REV	DESCRIPTION	BY	CHK	APP	DATE
C	FOR REVIEW - MANY SHEETS ADDED, MANY SHEETS RE-NUMBERED	PJ COOK	JP		08/17
REV	REVISIONS	DRN	CHK	APP	DATE

SURVEYED	
DESIGNED	
DRAWN	
CAD REVIEW	
DESIGN CHECK	
DESIGN REVIEW	
APPROVED	NOT APPROVED
PROF REGISTRATION:	



Client: HUTT CITY COUNCIL
 EASTERN BAYS SHARED PATH - DBC
 PLAN - MCA0
 MAHINA BAY STATION 3020 - 3200


Status Stamp	FOR REVIEW
Date Stamp	1
Scales	1 : 250 (A1)
Drawing No.	80509137-01-001-C234
Rev	C

NOT FOR CONSTRUCTION

ORIGINAL SIZE A1

Last modified: Aug 21 2017 By Phillip Cook

200 mm DO NOT SCALE - IF IN DOUBT, ASK

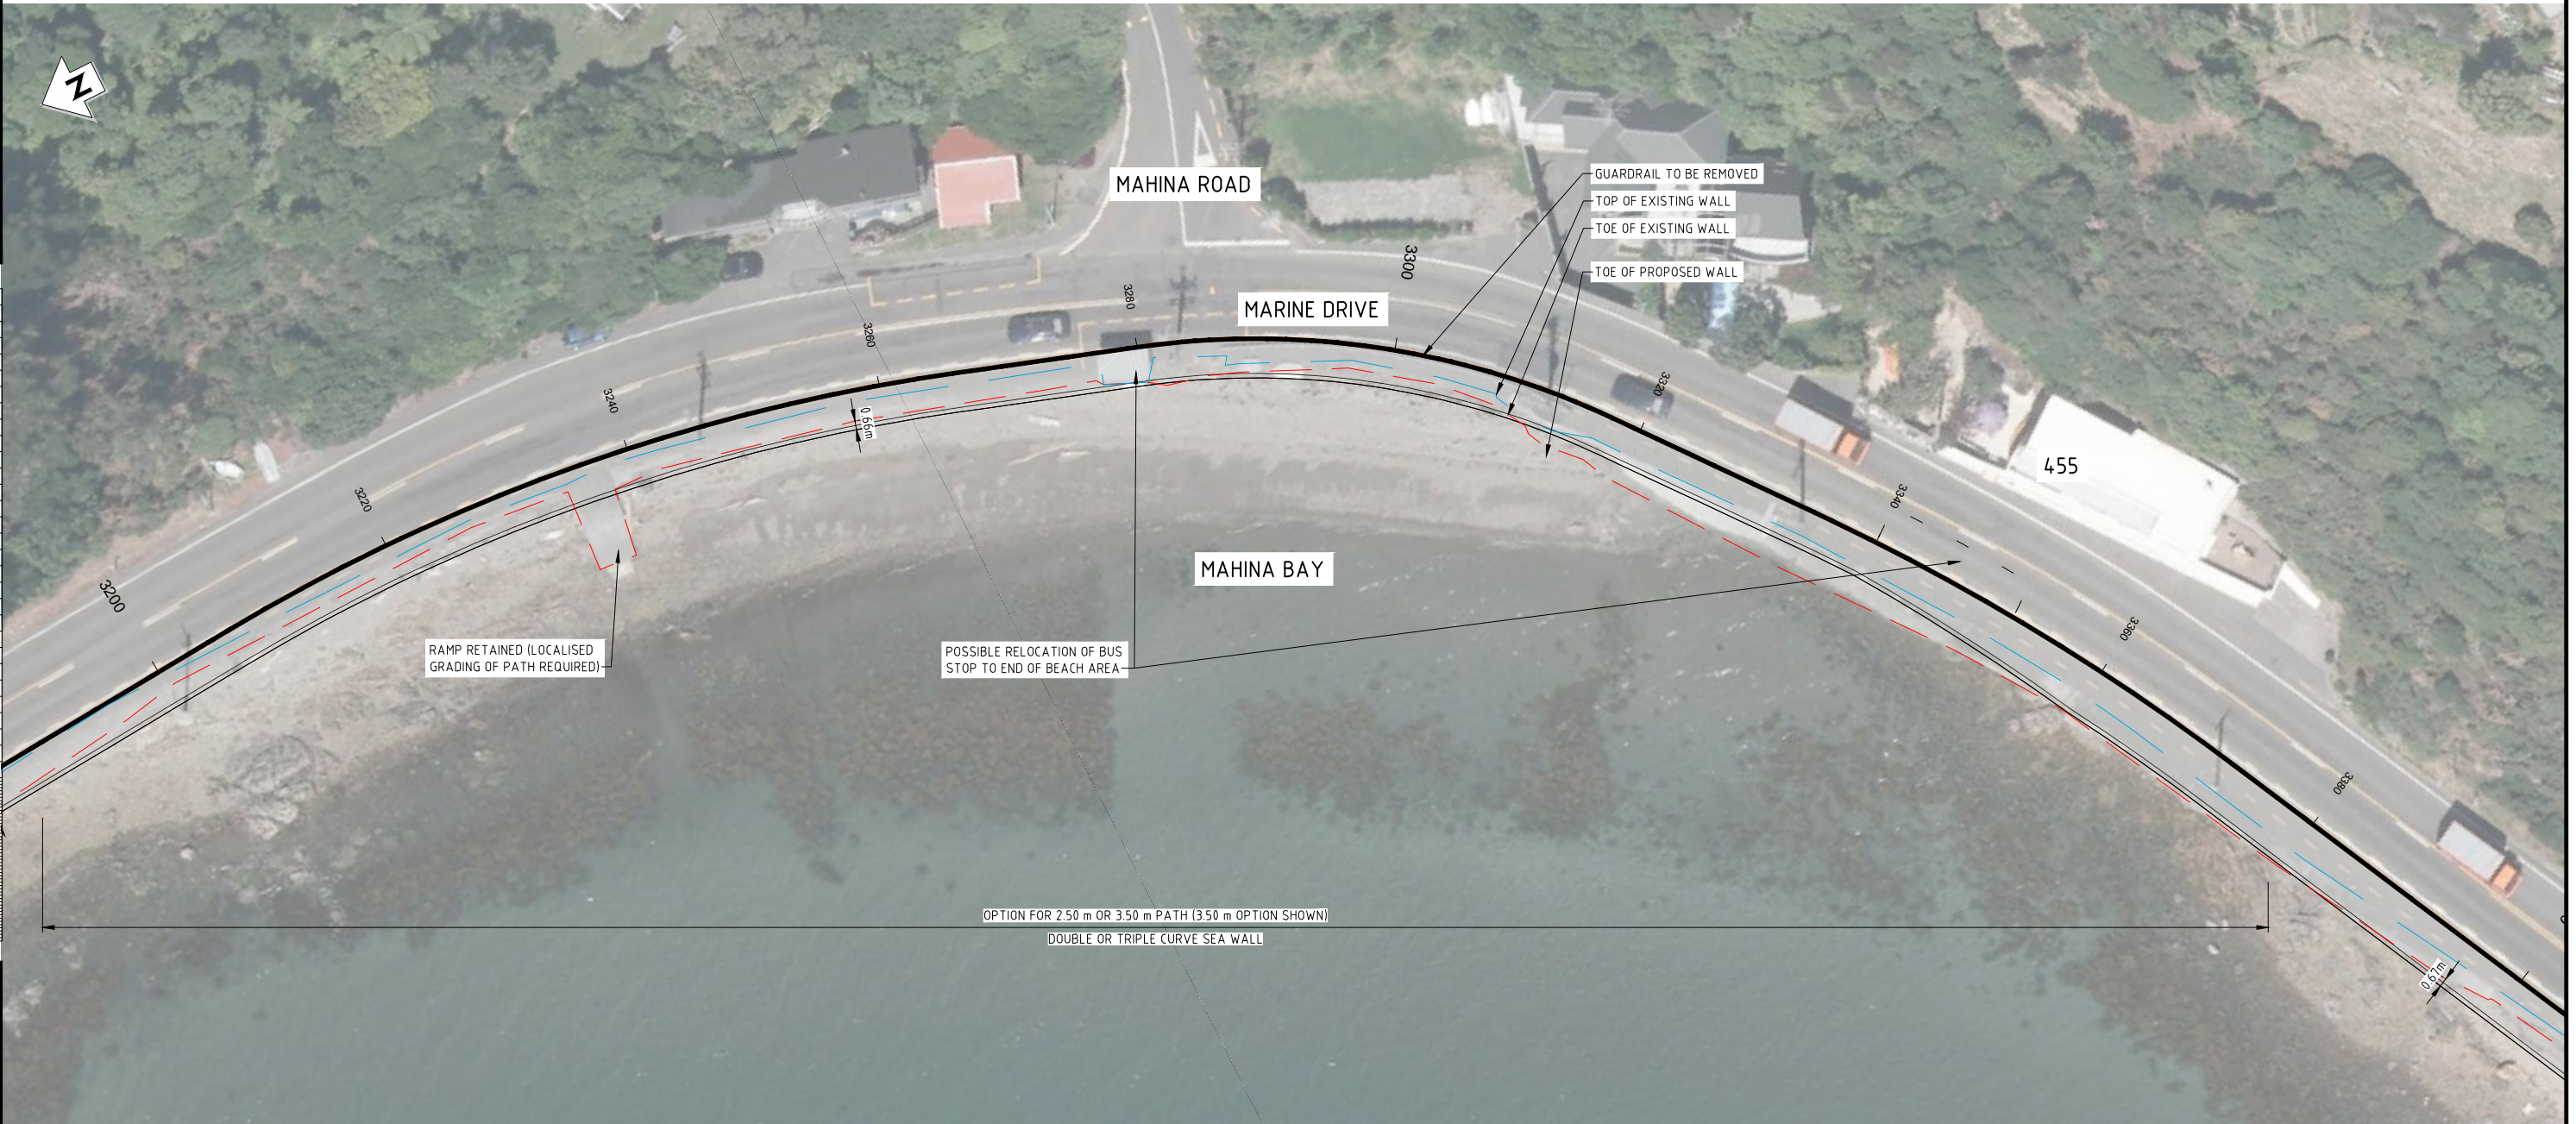

NOT FOR CONSTRUCTION

DESIGNED				
DRAWN				
CAD REVIEW				
DESIGN CHECK				
DESIGN REVIEW				
APPROVED				
PROF REGISTRATION:				


NOT APPROVED



Client: HUTT CITY COUNCIL
 EASTERN BAYS SHARED PATH - DBC
 PLAN - MCA0
 MAHINA BAY STATION 3200 - 3380

Status Stamp	FOR REVIEW
Date Stamp	11/11/17
Scales	1 : 250 (A1)
Drawing No.	80509137-01-001-C235
Rev	C

DO NOT SCALE - IF IN DOUBT, ASK

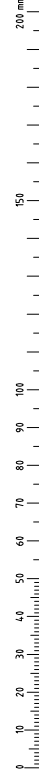

ORIGINAL SIZE A1

Last modified: Aug 21 2017 By Phillip Cook



NO.	DESCRIPTION	BY	CHECKED	DATE	STATUS

SURVEYED
 DESIGNED
 DRAWN
 CAD REVIEW
 DESIGN CHECK
 DESIGN REVIEW
 APPROVED **NOT APPROVED**
 PROF REGISTRATION:




Client:
 HUTT CITY COUNCIL
 EASTERN BAYS SHARED PATH - DBC
 PLAN - MCA0
 MAHINA BAY TO SUNSHINE BAY STATION 3360 - 3540

NOT FOR CONSTRUCTION	
Status Stamp	FOR REVIEW
Date Stamp	<input type="checkbox"/> 1 <input type="checkbox"/> 1 <input type="checkbox"/>
Scales	AS SHOWN
Drawing No.	80509137-01-001-C236
Rev.	C

COPYRIGHT © THESE DRAWINGS SHALL ONLY BE USED FOR THE PURPOSE FOR WHICH THEY WERE SUPPLIED. ANY RE-USE IS PROHIBITED AND NO PART OF THIS DOCUMENT MAY BE REPRODUCED OR DISTRIBUTED WITHOUT THE WRITTEN PERMISSION OF MWH LTD. pw:\asiavpwint04.mwhglobal.com\AP_PROJECTS\Documents\New Zealand Clients\Hutt City Council\80509137 - HCC - Eastern Bays Shared Path Business Case\01\Civil\80509137-01-001-C236

DO NOT SCALE - IF IN DOUBT, ASK

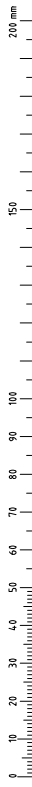

ORIGINAL SIZE A1

Last modified: Aug 21 2017 By Phillip Cook



REV	C	FOR REVIEW - MANY SHEETS ADDED, MANY SHEETS RE-NUMBERED REVISIONS	PJ COOK	JP	08/17	
			DRN	CHK	APP	DATE

SURVEYED	
DESIGNED	
DRAWN	
CAD REVIEW	
DESIGN CHECK	
DESIGN REVIEW	
APPROVED	NOT APPROVED
PROF REGISTRATION:	



Client: HUTT CITY COUNCIL
 EASTERN BAYS SHARED PATH - DBC
 PLAN - MCA0
 MAHINA BAY TO SUNSHINE BAY STATION 3540 - 3680


Status Stamp	FOR REVIEW
Date Stamp	11/11/17
Scales	AS SHOWN
Drawing No.	80509137-01-001-C237
Rev	C

NOT FOR CONSTRUCTION

ORIGINAL SIZE A1

Last modified: Aug 21 2017 By Phillip Cook

200 mm DO NOT SCALE - IF IN DOUBT, ASK

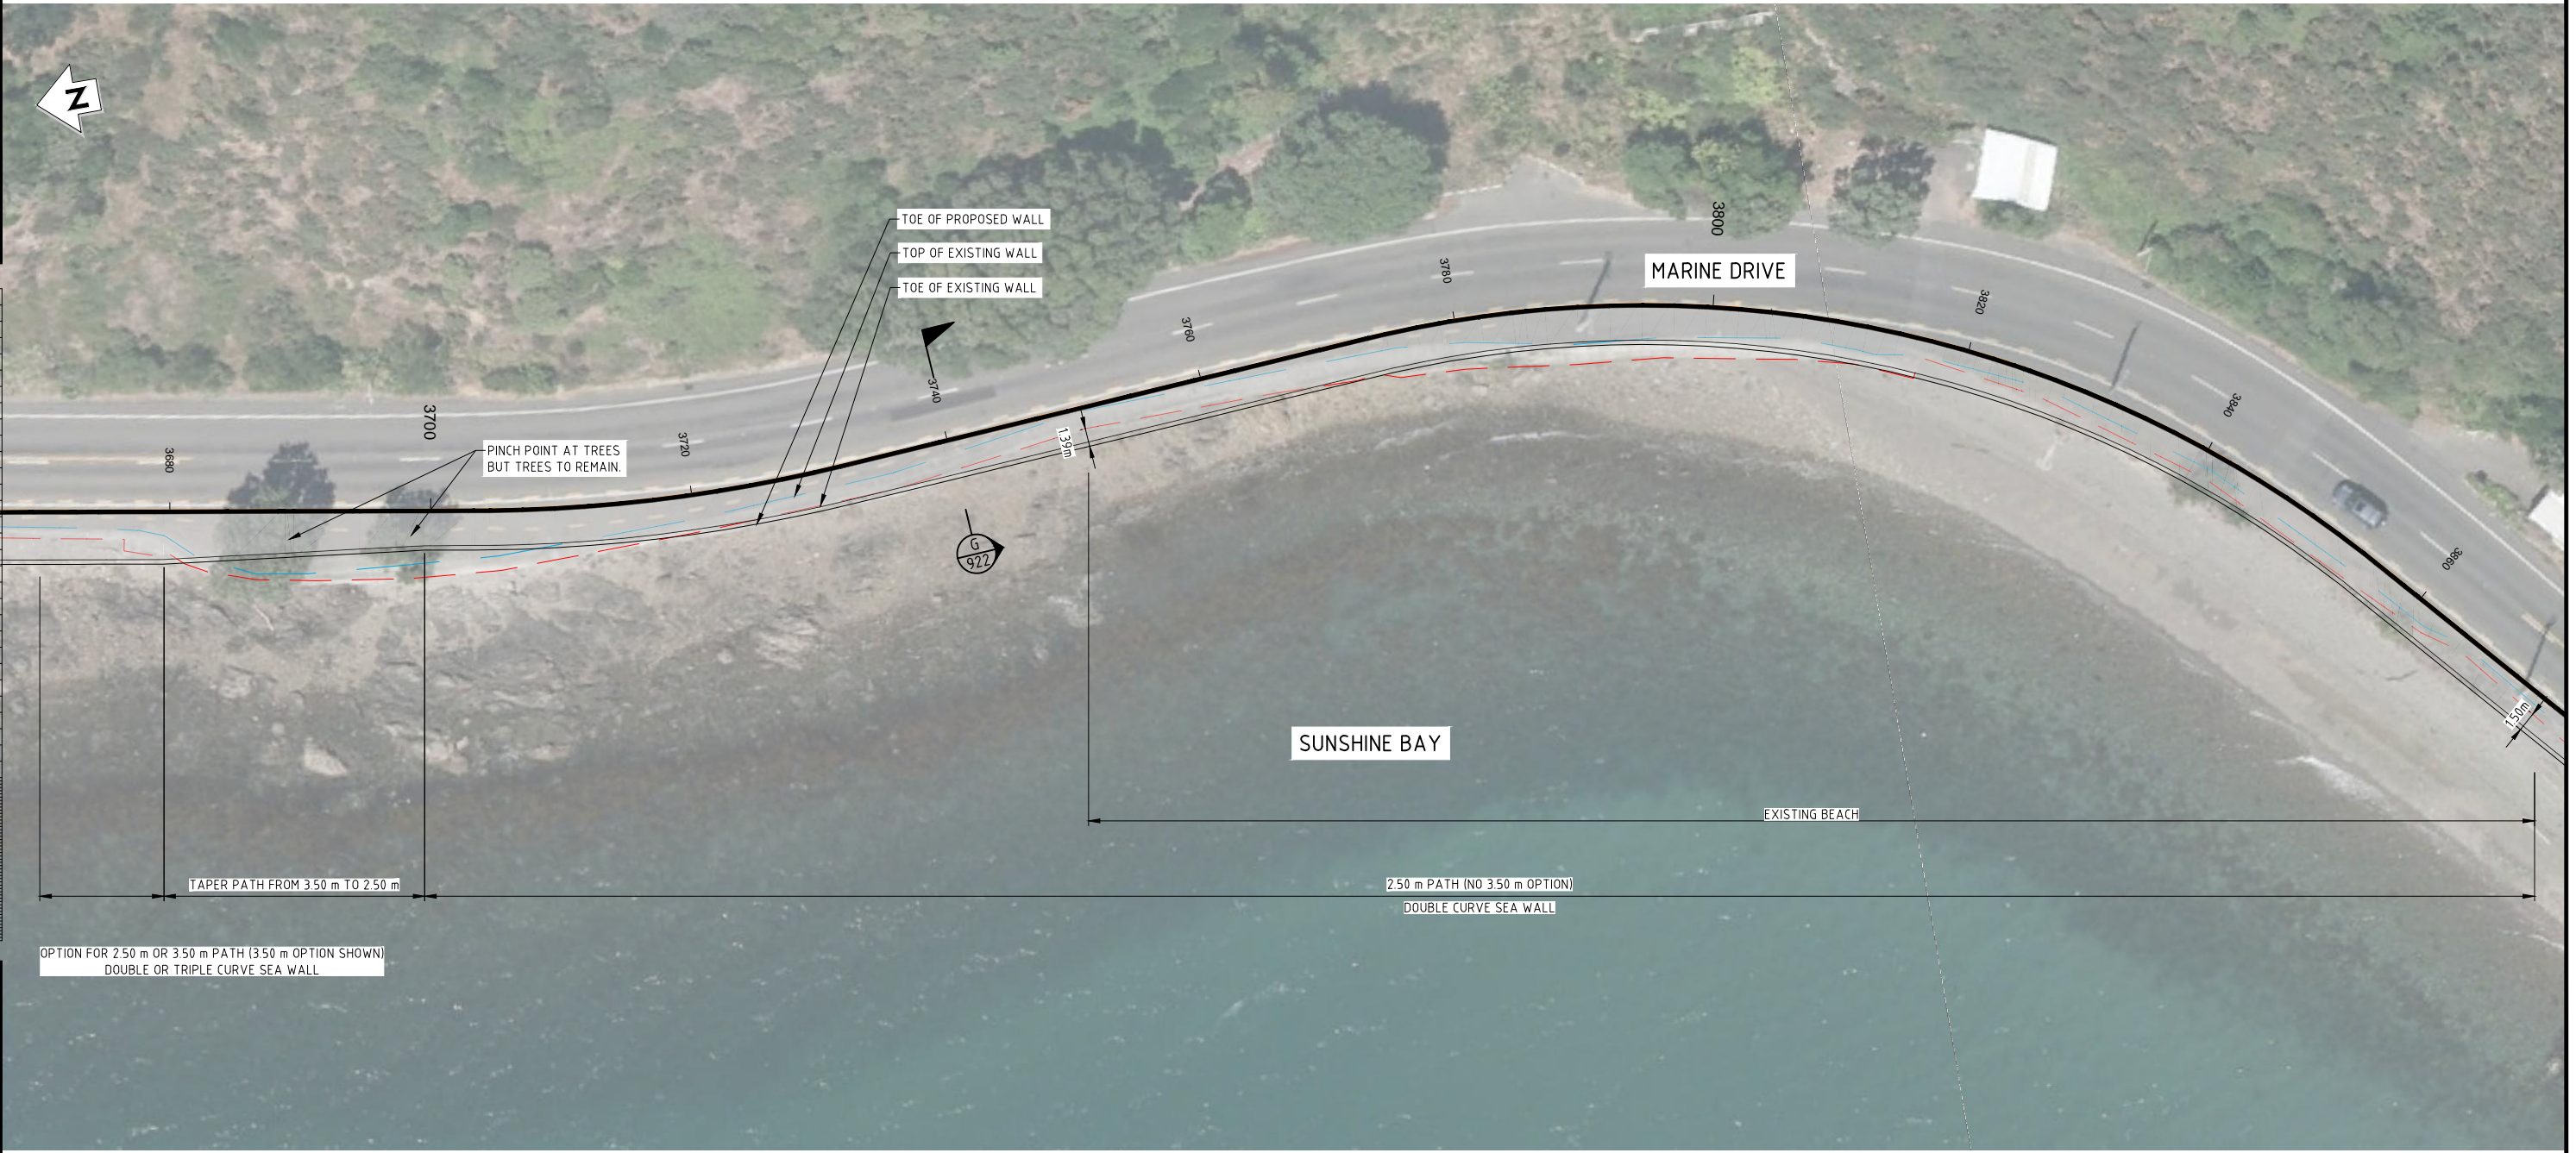

OPTION FOR 2.50 m OR 3.50 m PATH (3.50 m OPTION SHOWN)
DOUBLE OR TRIPLE CURVE SEA WALL

NOT FOR CONSTRUCTION

REV	DESCRIPTION	DRN	CHK	APP	DATE
C	FOR REVIEW - MANY SHEETS ADDED, MANY SHEETS RE-NUMBERED	PJ	COOK	JP	08/17
REV	REVISIONS				

SURVEYED	
DESIGNED	
DRAWN	
CAD REVIEW	
DESIGN CHECK	
DESIGN REVIEW	
APPROVED	NOT APPROVED
PROF REGISTRATION:	




Client: **HUTT CITY COUNCIL**
EASTERN BAYS SHARED PATH - DBC
PLAN - MCA0
SUNSHINE BAY STATION 3680 - 3860

Status Stamp	FOR REVIEW
Date Stamp	1
Scales	1 : 250 (A1)
Drawing No.	80509137-01-001-C238
Rev	C

ORIGINAL SIZE A1

Last modified: Aug 21 2017 By Phillip Cook

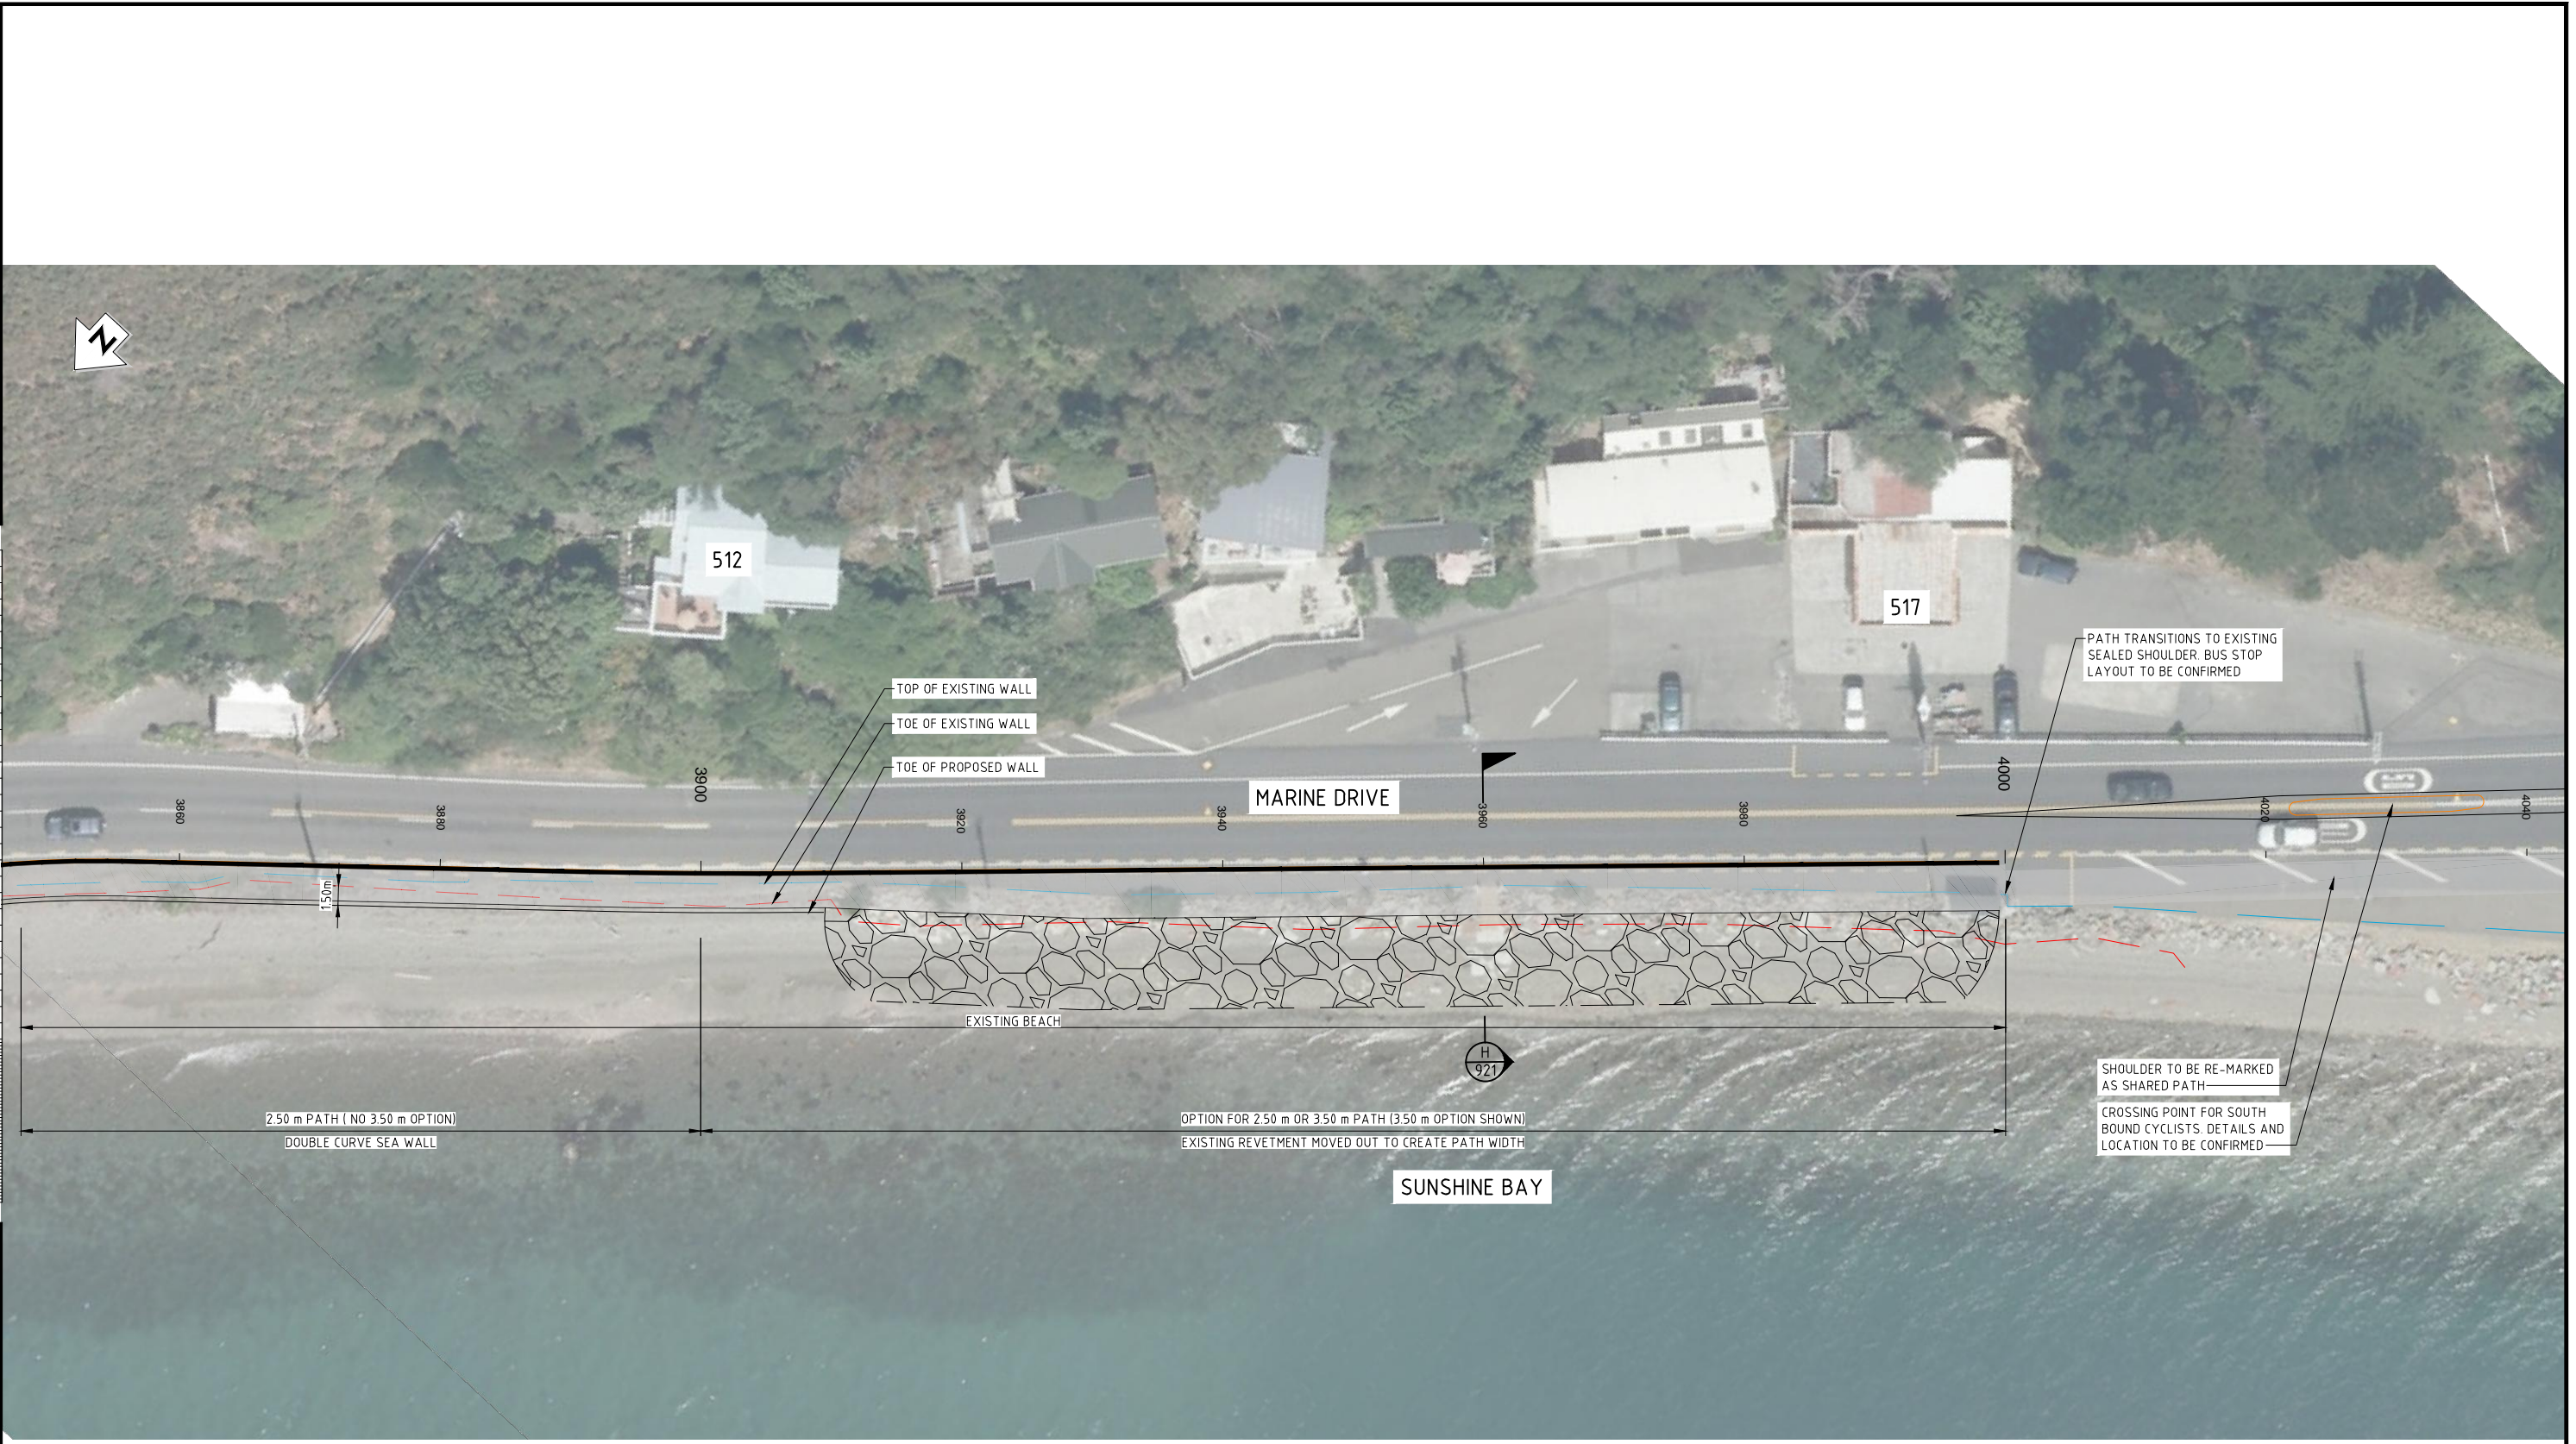

NOT FOR CONSTRUCTION

REV	DESCRIPTION	BY	CHK	DATE
C	FOR REVIEW - MANY SHEETS ADDED, MANY SHEETS RE-NUMBERED	PJ COOK	JP	08/17
REV	REVISIONS	DRN	CHK	APP

SURVEYED	
DESIGNED	
DRAWN	
CAD REVIEW	
DESIGN CHECK	
DESIGN REVIEW	
APPROVED	NOT APPROVED
PROF REGISTRATION:	




Client: HUTT CITY COUNCIL
EASTERN BAYS SHARED PATH - DBC

PLAN - MCA0
SUNSHINE BAY STATION 3860 - 4040

Status Stamp	FOR REVIEW
Date Stamp	1
Scales	1 : 250 (A1)
Drawing No.	80509137-01-001-C239
Rev	C

210 mm DO NOT SCALE - IF IN DOUBT, ASK
 150
 100
 90
 80
 70
 60
 50
 40
 30
 20
 10
 0
 ORIGINAL SIZE A1

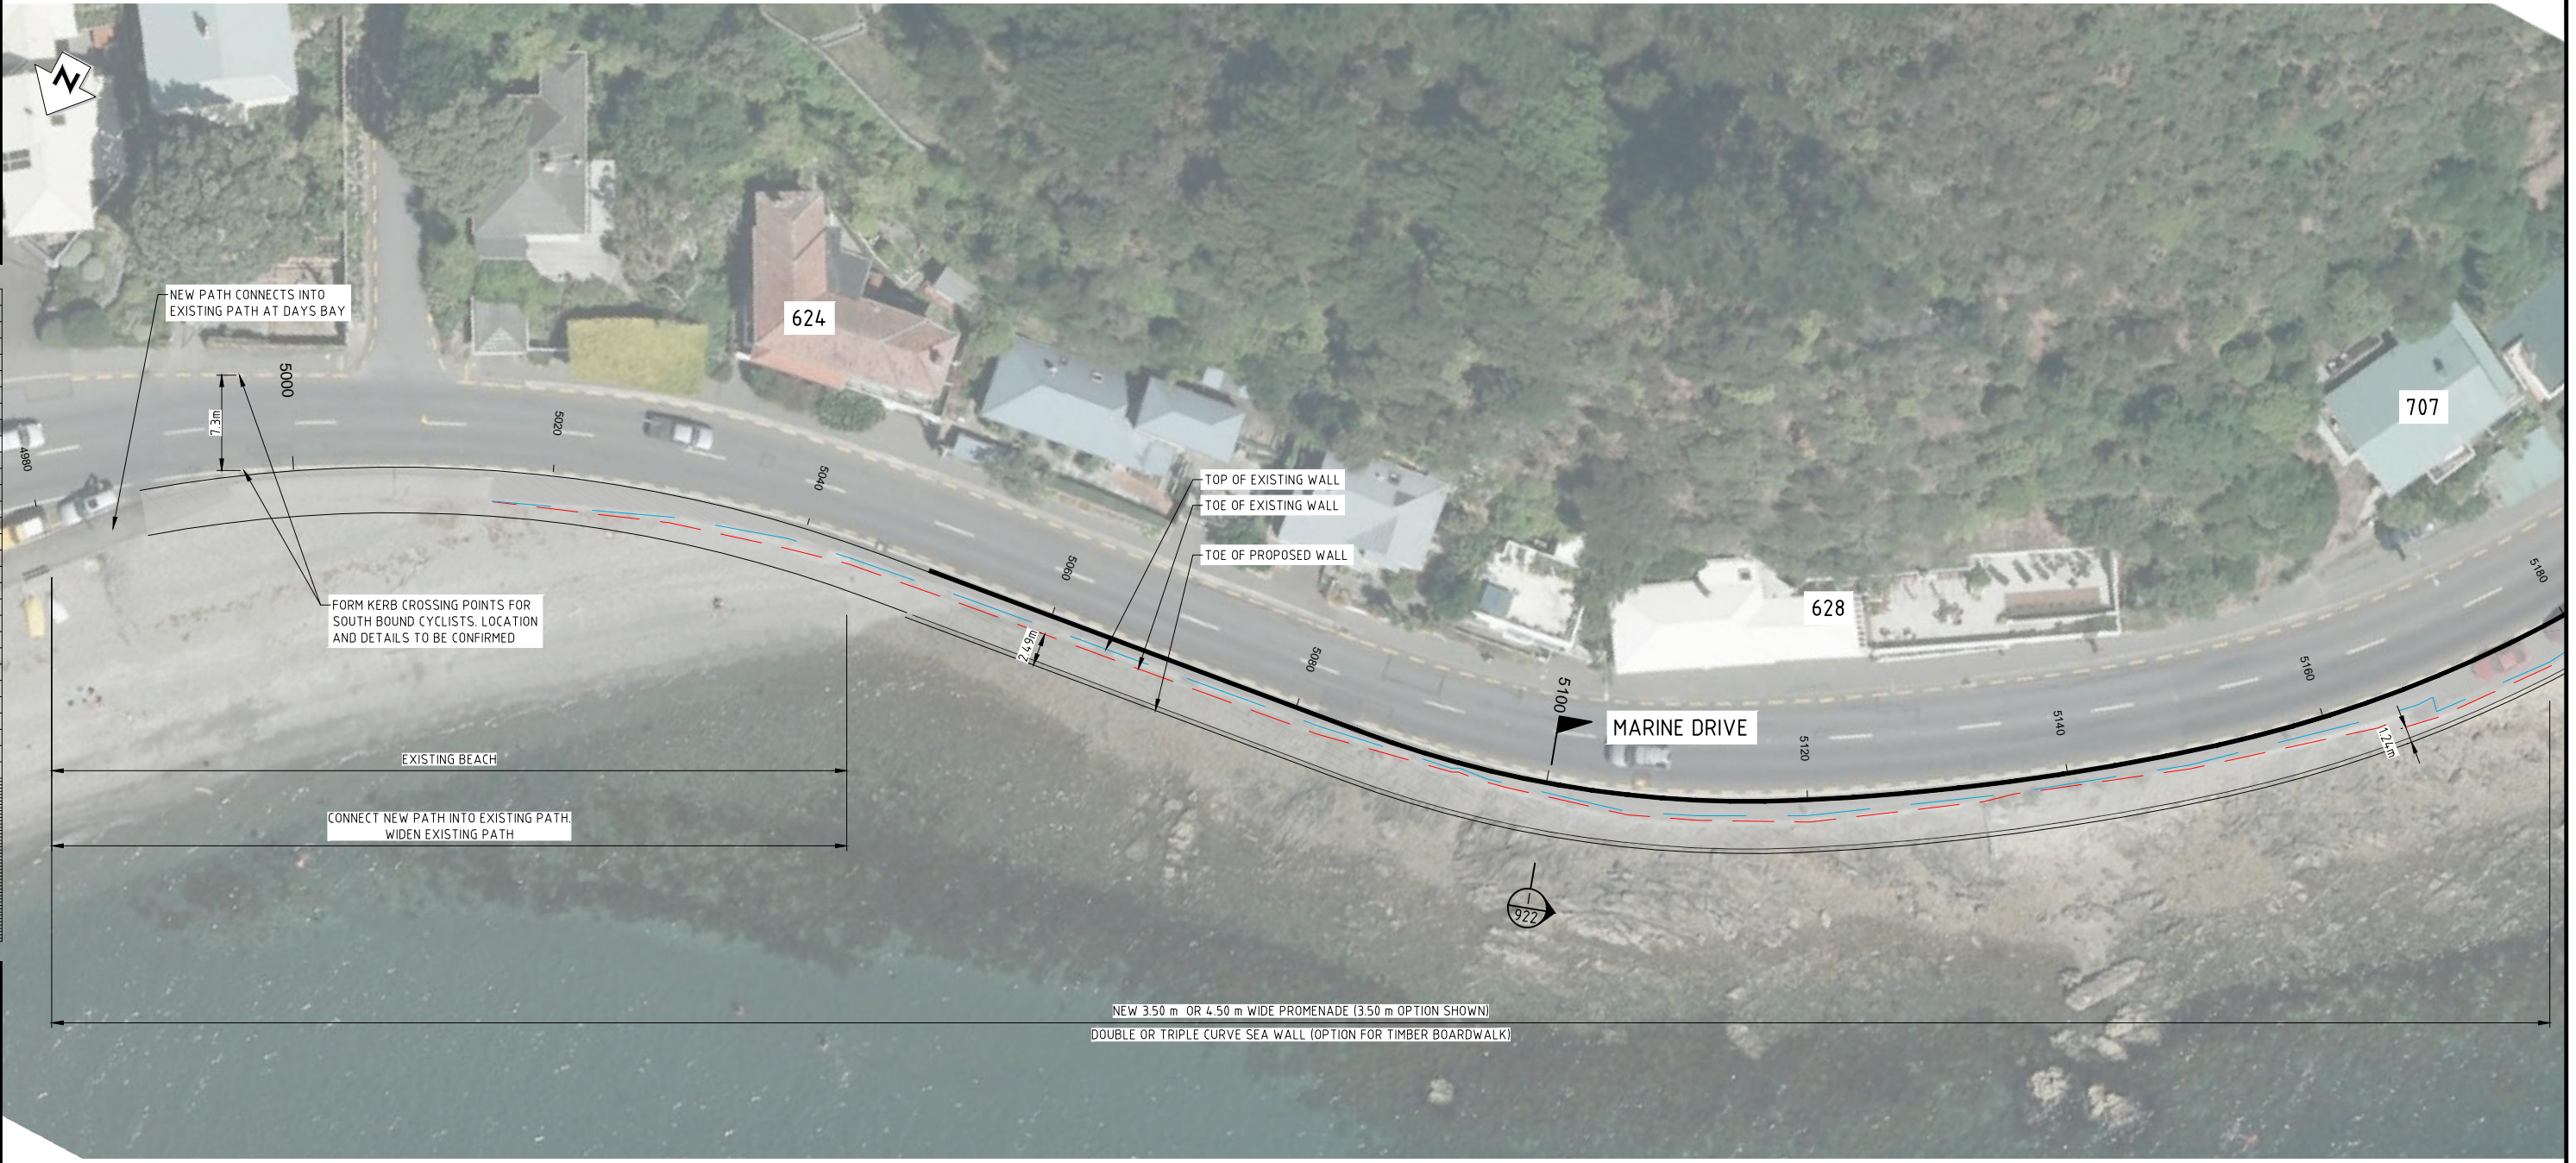

Last modified: Aug 21 2017 By Phillip Cook

REV	DESCRIPTION	BY	CHK	APP	DATE
C	FOR REVIEW - MANY SHEETS ADDED, MANY SHEETS RE-NUMBERED	PJ COOK	JP		08/17
	REVISIONS	DRN	CHK	APP	DATE

SURVEYED	
DESIGNED	
DRAWN	
CAD REVIEW	
DESIGN CHECK	
DESIGN REVIEW	
APPROVED	NOT APPROVED
PROF REGISTRATION:	




Client: HUTT CITY COUNCIL
 EASTERN BAYS SHARED PATH - DBC
 PLAN - MCA0
 WINDY POINT STATION 4980 - 5180

Status Stamp	FOR REVIEW
Date Stamp	01 00 00
Scales	AS SHOWN
Drawing No.	80509137-01-001-C240
Rev	C

NOT FOR CONSTRUCTION

200 mm DO NOT SCALE - IF IN DOUBT, ASK

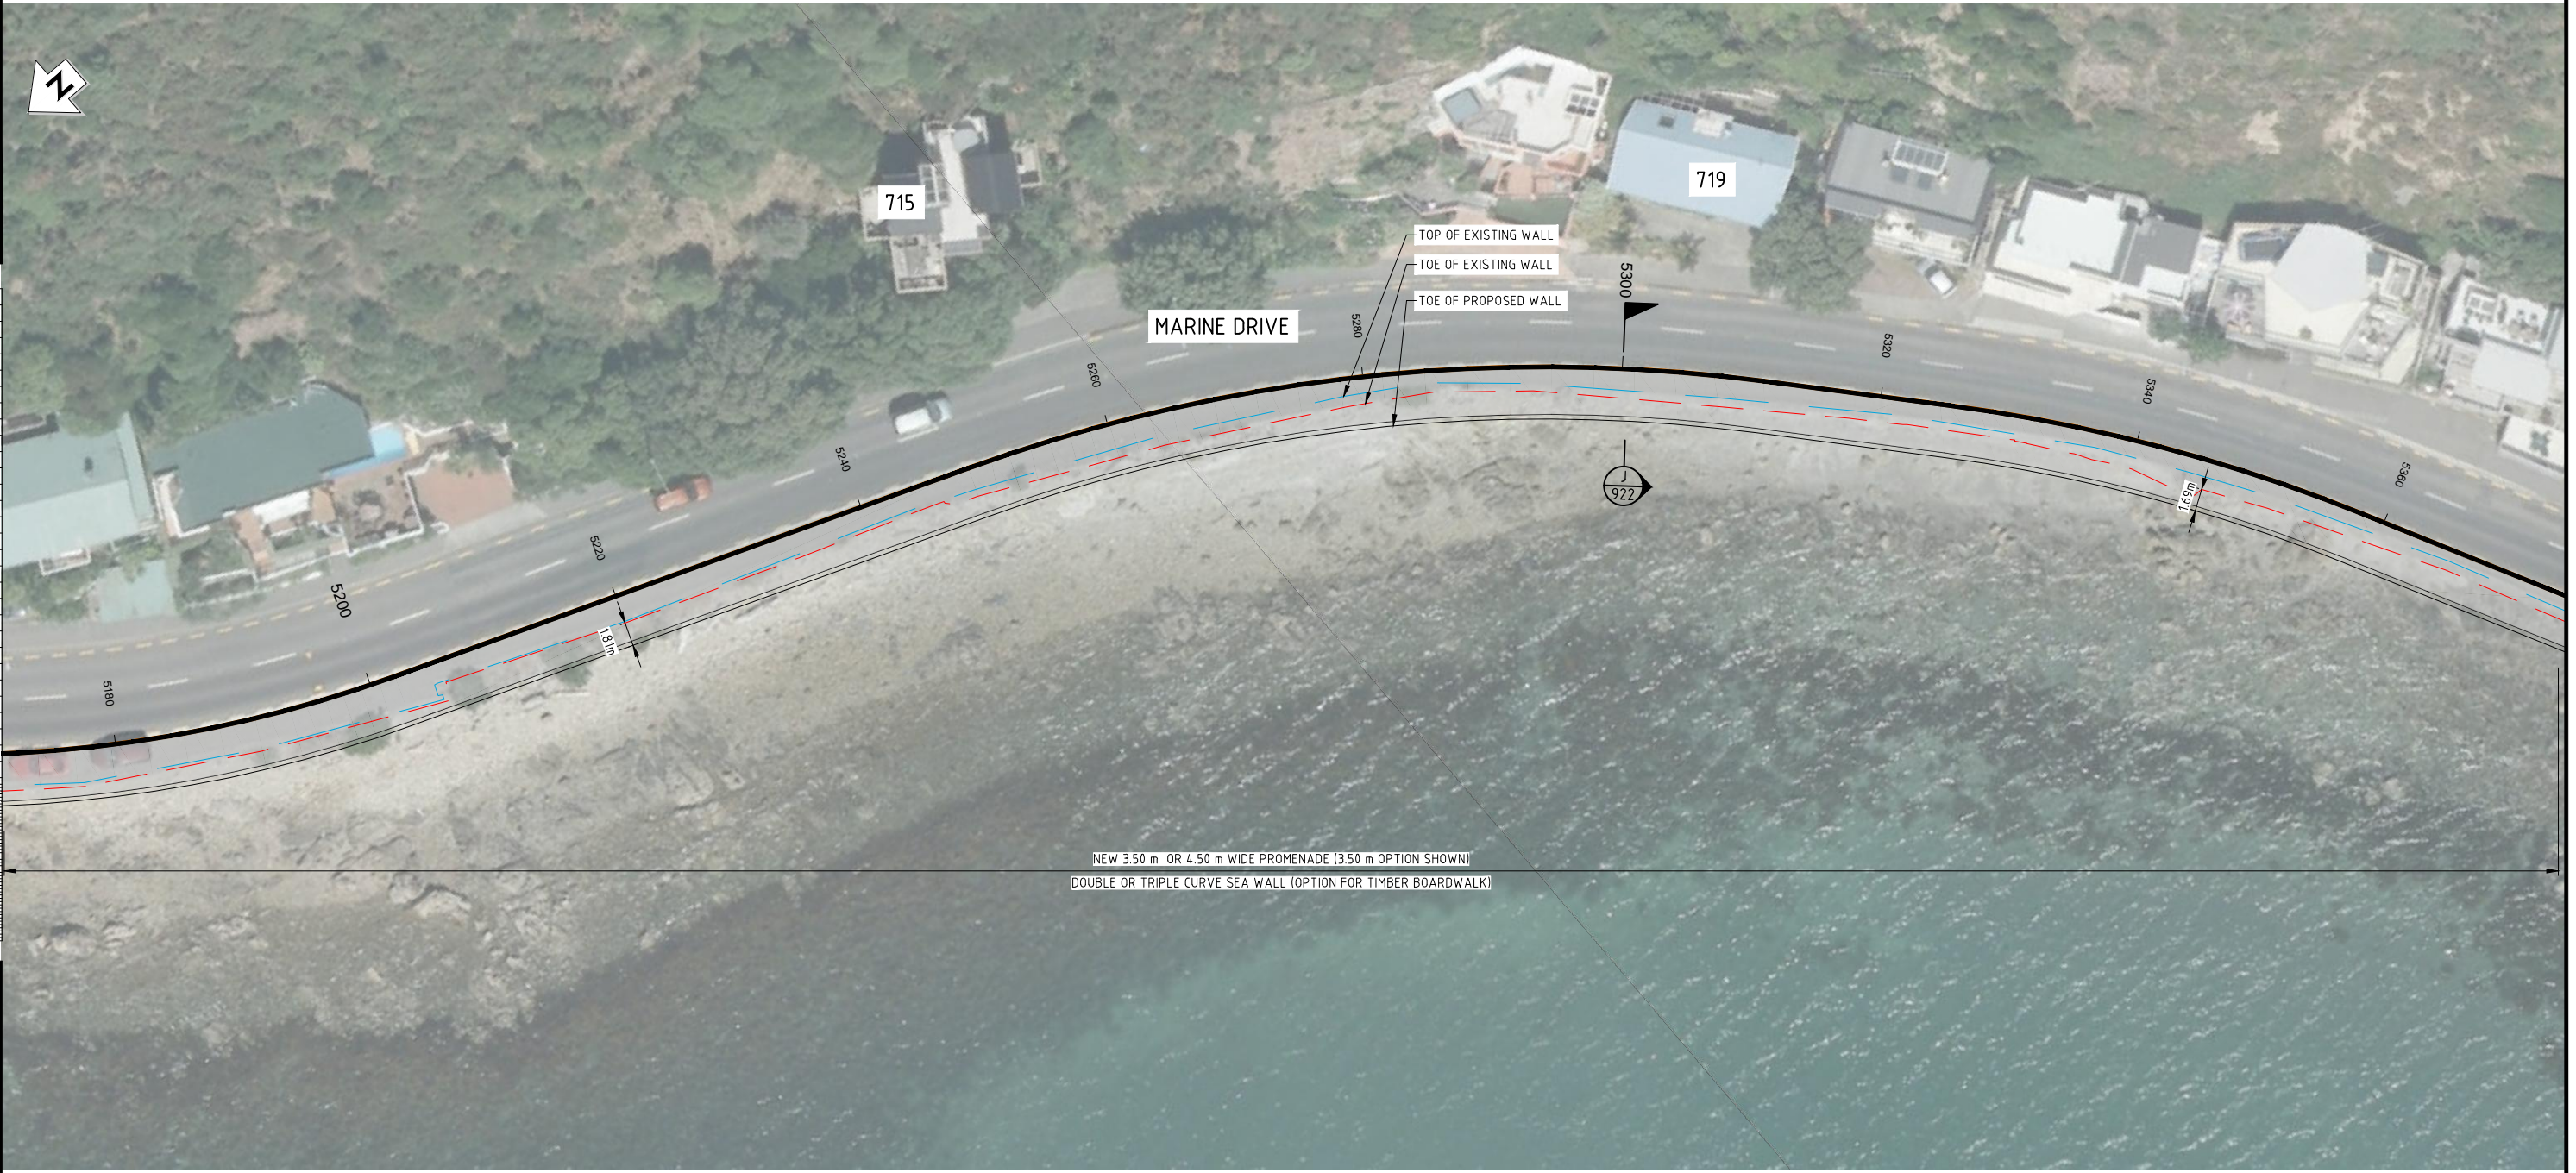

NEW 3.50 m OR 4.50 m WIDE PROMENADE (3.50 m OPTION SHOWN)
 DOUBLE OR TRIPLE CURVE SEA WALL (OPTION FOR TIMBER BOARDWALK)

ORIGINAL SIZE A1

Last modified: Aug 21 2017 By Phillip Cook

DESIGNED					
DRAWN					
CAD REVIEW					
DESIGN CHECK					
DESIGN REVIEW					
APPROVED					
PROF REGISTRATION:					

NOT APPROVED



Client: HUTT CITY COUNCIL
 EASTERN BAYS SHARED PATH - DBC
 PLAN - MCA0
 WINDY POINT STATION 5180 - 5360

Status Stamp	FOR REVIEW
Date Stamp	11/11/17
Scales	AS SHOWN
Drawing No.	80509137-01-001-C241
Rev	C

200 mm DO NOT SCALE - IF IN DOUBT, ASK
ORIGINAL SIZE A1



Last modified: Aug 21 2017 By Phillip Cook

REV	DESCRIPTION	DRN	CHK	APP	DATE
C	FOR REVIEW - MANY SHEETS ADDED, MANY SHEETS RE-NUMBERED REVISIONS	PJ	COOK	JP	08/17

SURVEYED	
DESIGNED	
DRAWN	
CAD REVIEW	
DESIGN CHECK	
DESIGN REVIEW	
APPROVED	NOT APPROVED
PROF REGISTRATION:	




Client: HUTT CITY COUNCIL
EASTERN BAYS SHARED PATH - DBC
PLAN - MCA0
WINDY POINT STATION 5360 - 5500

Status Stamp	FOR REVIEW
Date Stamp	11/11/17
Scales	AS SHOWN
Drawing No.	80509137-01-001-C242
Rev	C

NOT FOR CONSTRUCTION

ORIGINAL SIZE A1
 200 mm DO NOT SCALE - IF IN DOUBT, ASK

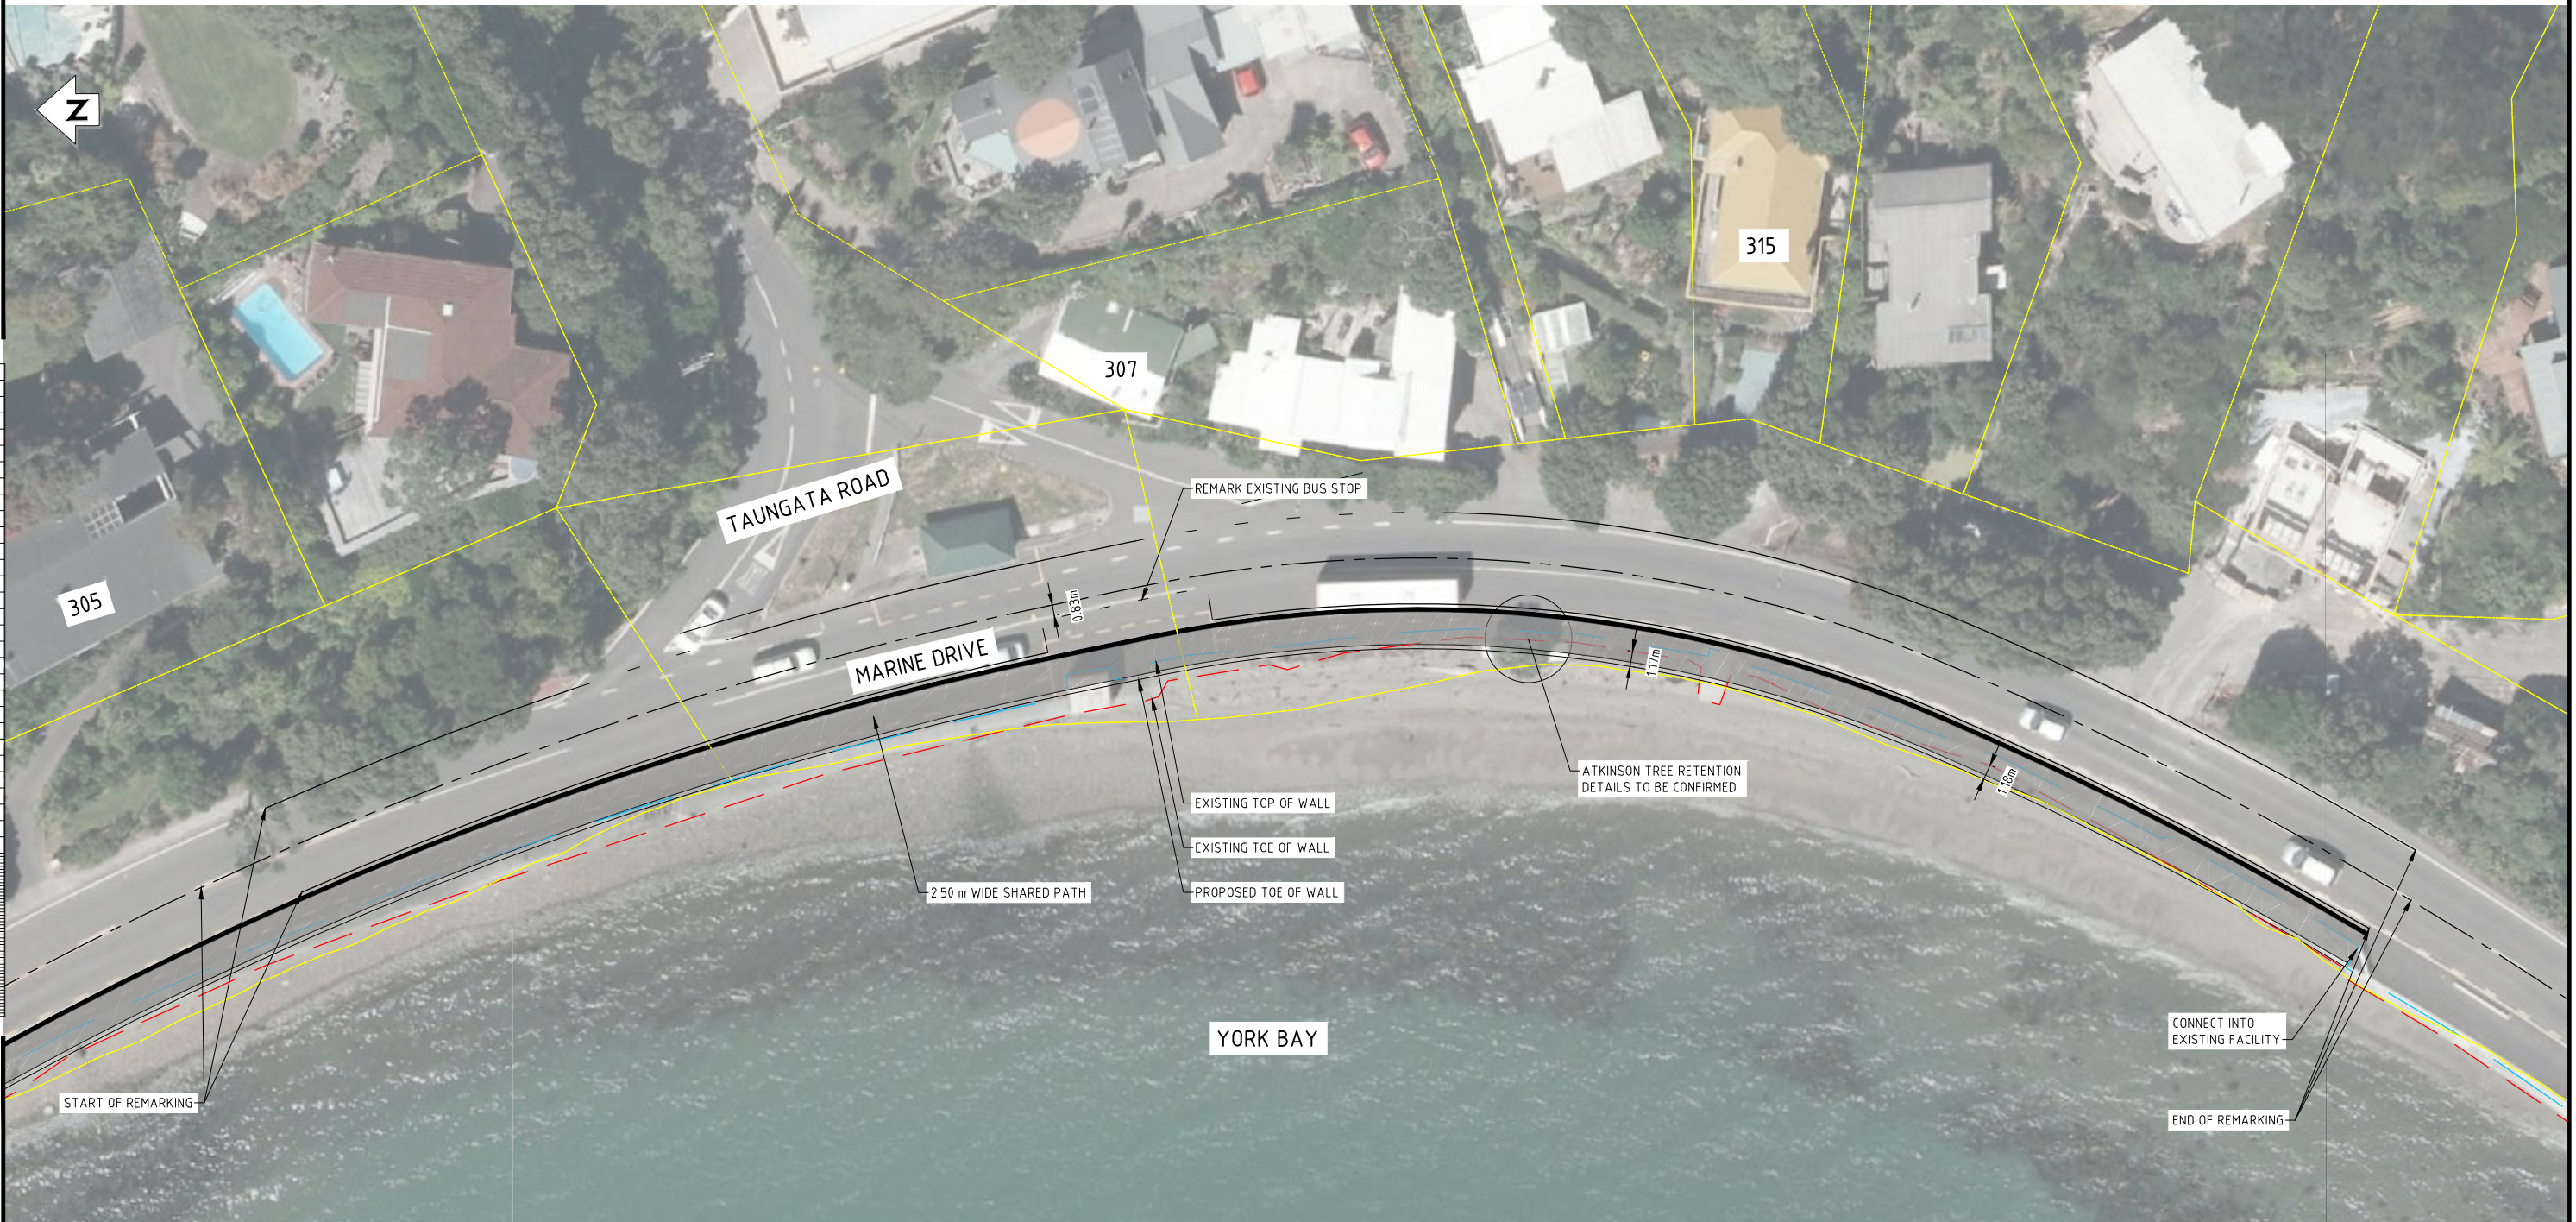

Last modified: Aug 25 2017 By Graeme Corin

REV	REVISIONS	DRN	CHK	APP	DATE

SURVEYED	
DESIGNED	
DRAWN	
CAD REVIEW	
DESIGN CHECK	
DESIGN REVIEW	
APPROVED	NOT APPROVED
PROF REGISTRATION:	



 now part of



Client:



HUTT CITY COUNCIL
 EASTERN BAYS SHARED PATH - DBC
 PLAN YORK BAY REMARKING
 SKETCH

Status Stamp	NOT FOR CONSTRUCTION
Date Stamp	WORKING PLOT
Scales	AS SHOWN
Drawing No.	80509137-01-001-SK019
Rev.	A



NOT FOR CONSTRUCTION

REV	REVISIONS	DRN	CHK	APP	DATE

SURVEYED	
DESIGNED	
DRAWN	
CAD REVIEW	
DESIGN CHECK	
APPROVED	NOT APPROVED
PROF REGISTRATION:	

Client:



now part of




HUTT CITY
TE AWAI KAIRANGI

HUTT CITY COUNCIL
EASTERN BAYS SHARED PATH - DBC


PLAN YORK BAY REMARKING
TRACKING SKETCH

Status Stamp	WORKING PLOT
Date Stamp	
Scale	AS SHOWN
Drawing No.	80509137-01-001-SK020
Rev.	A

Last modified: Aug 25 2017 By Graeme Corin

200 mm DO NOT SCALE - IF IN DOUBT, ASK

ORIGINAL SIZE A1

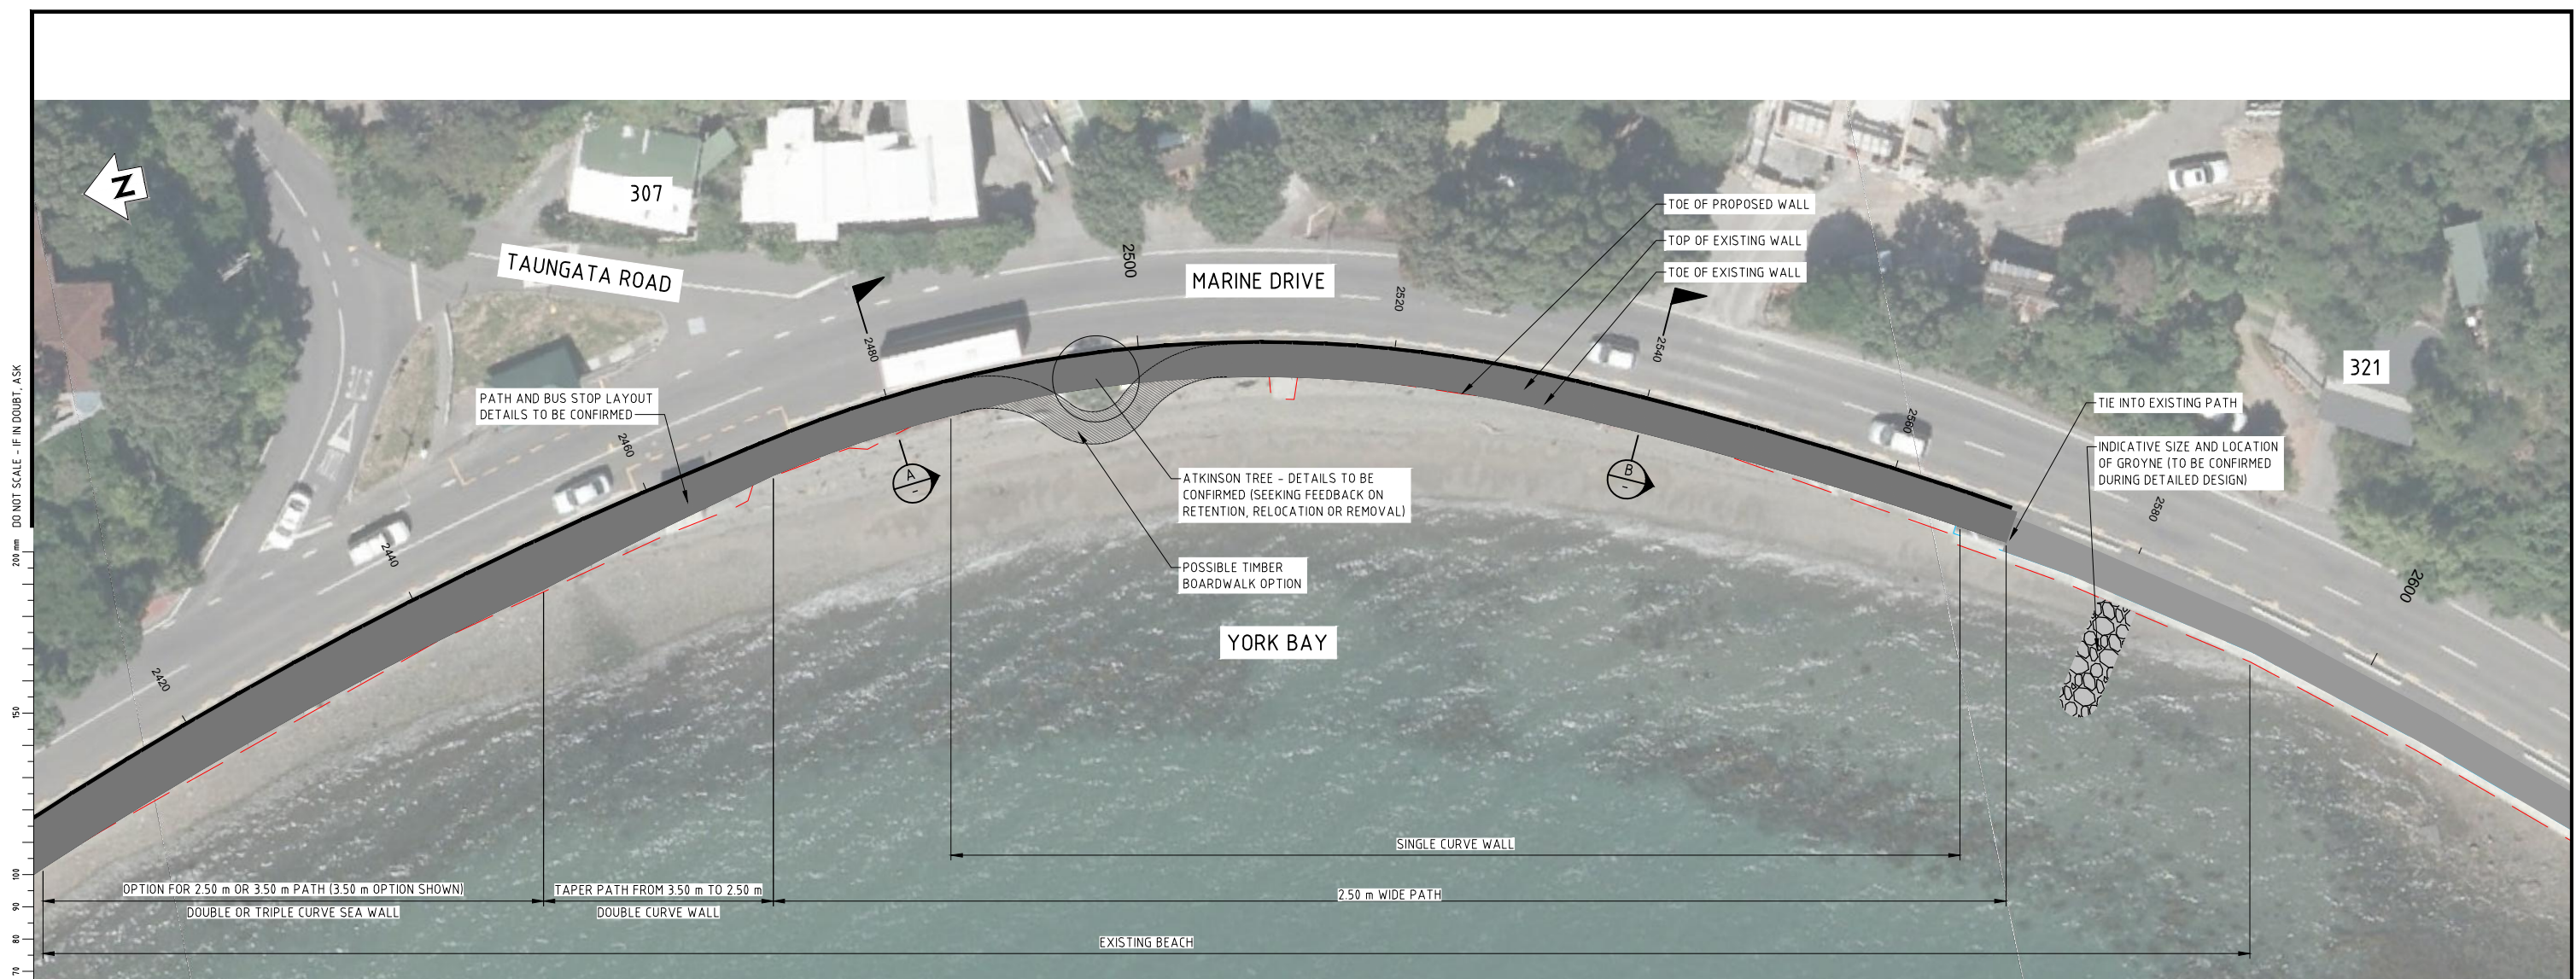


200 mm DO NOT SCALE - IF IN DOUBT, ASK


ORIGINAL SIZE A1

Last modified: Aug 22 2017 By Philip Cook

PLAN
SCALE 1: 250

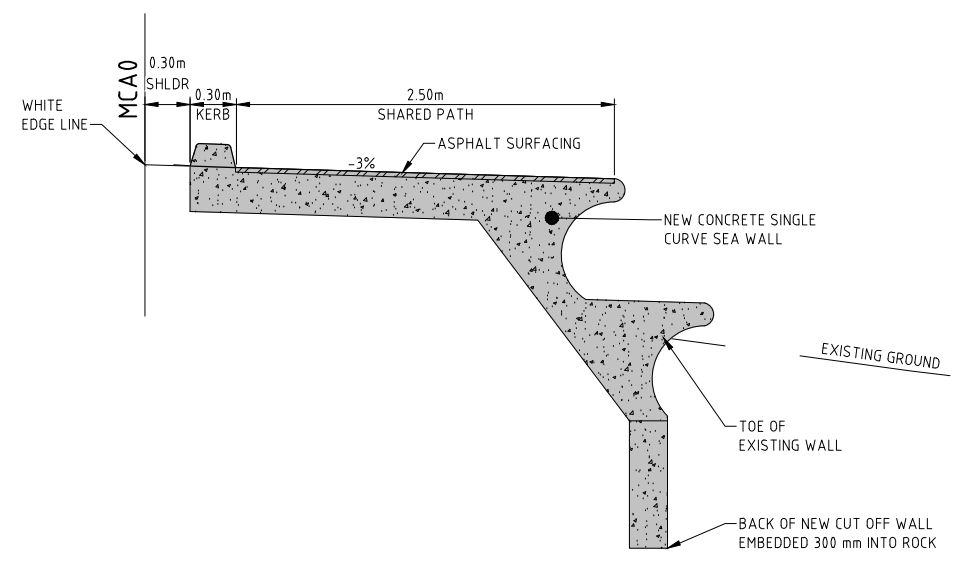

SECTION A
SCALE 1: 25

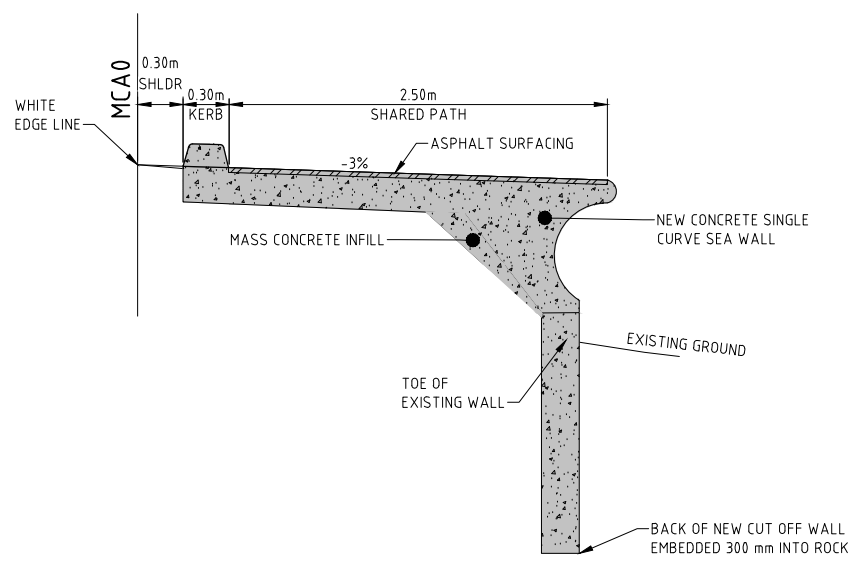

SECTION B
SCALE 1: 25

THIS OPTION TO REPLACE DRAWINGS C230 & C231 IF THE PREFERRED OPTION.

NOT FOR CONSTRUCTION

8	FOR REVIEW	PJC	JP	08/17	
REV	REVISIONS	DRN	CHK	APP	DATE

SURVEYED	
DESIGNED	
DRAWN	
CAD REVIEW	
DESIGN CHECK	
DESIGN REVIEW	
APPROVED	NOT APPROVED
PROF REGISTRATION	




Client:
HUTT CITY COUNCIL
EASTERN BAYS SHARED PATH - DBC

PLAN - MCA0
YORK BAY 2.50 m OPTION

Status Stamp	FOR REVIEW
Date Stamp	1 1 1 1
Scales	AS SHOWN (A1)
Drawing No.	80509137-01-001-SK007
Rev.	B



PLAN
SCALE 1: 250

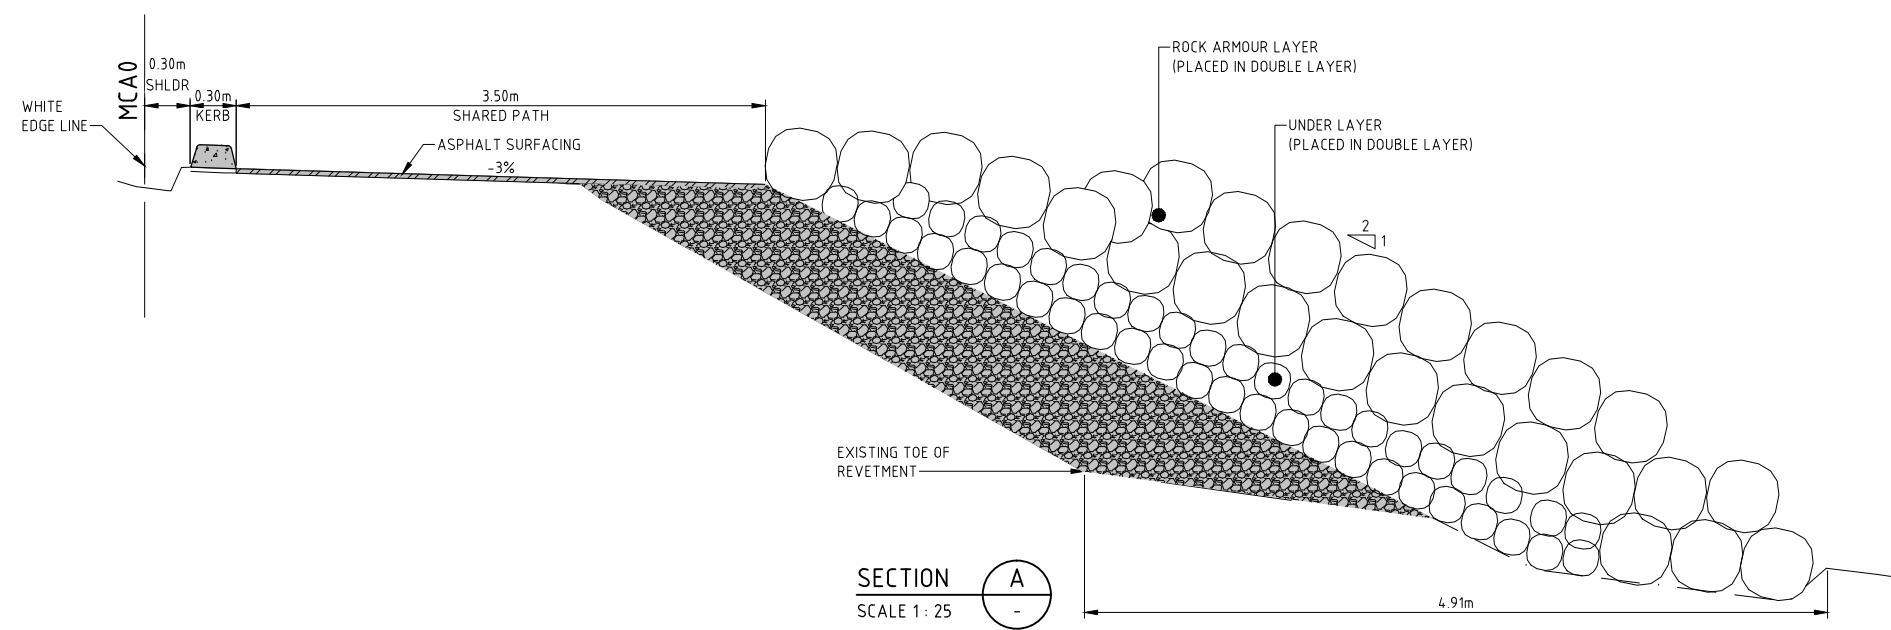

SECTION
SCALE 1: 25

THIS OPTION TO REPLACE DRAWING C233 IF THE PREFERRED OPTION.

NOT FOR CONSTRUCTION

REV	DESCRIPTION	PJC	JP	08/17
DRN	CHK	APP	DATE	
B	FOR REVIEW			

SURVEYED	
DESIGNED	
DRAWN	
CAD REVIEW	
DESIGN CHECK	
DESIGN REVIEW	
APPROVED	NOT APPROVED
PROF REGISTRATION	



Client:
HUTT CITY COUNCIL
 EASTERN BAYS SHARED PATH - DBC
 PLAN MCA0
 MAHINA BAY STATION 2900 - 3080 (REVETMENT OPTION)

Status Stamp	FOR REVIEW
Date Stamp	1 1 1 1
Scales	AS SHOWN
Drawing No.	80509137-01-001-SK009
Rev.	B

200 mm DO NOT SCALE - IF IN DOUBT, ASK

150

100

90

80

70

60

50

40

30

20

10

0


ORIGINAL SIZE A1

Last modified: Aug 22 2017 By Philip Cook




OPTION FOR 3.50 m OR 4.50 m PATH / PROMENADE
(TIMBER BOARDWALK)

PLAN
SCALE 1 : 500

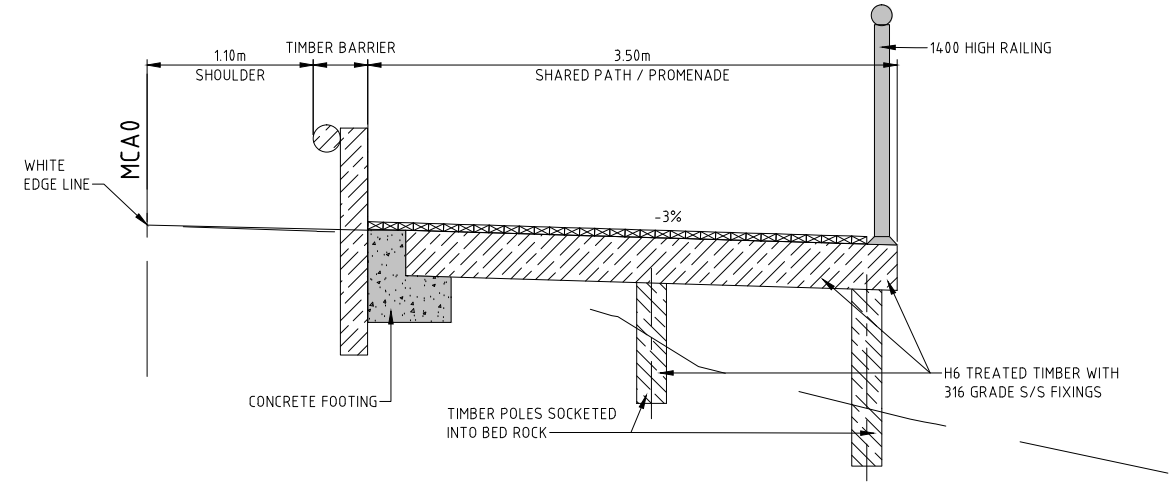

TYPICAL SECTION 3.50 m OPTION
SCALE 1 : 25

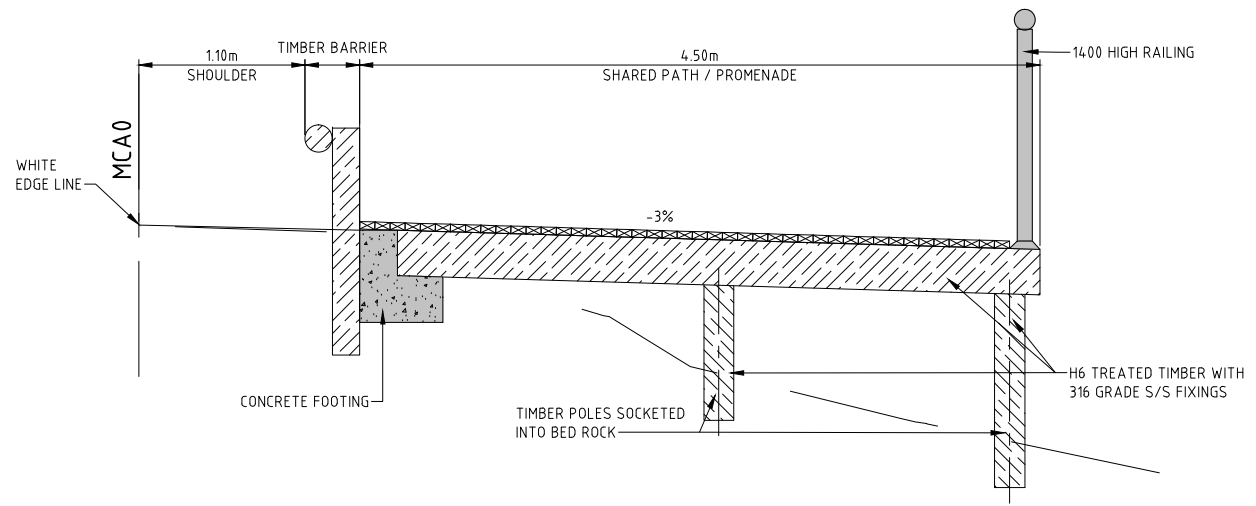

TYPICAL SECTION 4.50 m OPTION
SCALE 1 : 25

THIS OPTION TO REPLACE DRAWINGS C240, C241 & C242 IF THE PREFERRED OPTION.

NOT FOR CONSTRUCTION

REV	DESCRIPTION	P/JC	J/P	CHK	APP	DATE
B	FOR REVIEW					08/17
	REVISIONS					

SURVEYED	
DESIGNED	
DRAWN	
CAD REVIEW	
DESIGN CHECK	
DESIGN REVIEW	
APPROVED	NOT APPROVED
PROF REGISTRATION	



Client: HUTT CITY COUNCIL
EASTERN BAYS SHARED PATH - DBC

PLAN - MCA0
WINDY POINT STATION 5020 - 5420 TIMBER BOARDWALK OPTION

Status Stamp	FOR REVIEW
Date Stamp	1 1 1 1
Scales	AS SHOWN
Drawing No.	80509137-01-001-SK010
Rev.	B

200 mm
DO NOT SCALE - IF IN DOUBT, ASK

150

100

80

60


40

20


0

ORIGINAL SIZE **A1**


Last modified: Aug. 8 2017 By Graeme Corin

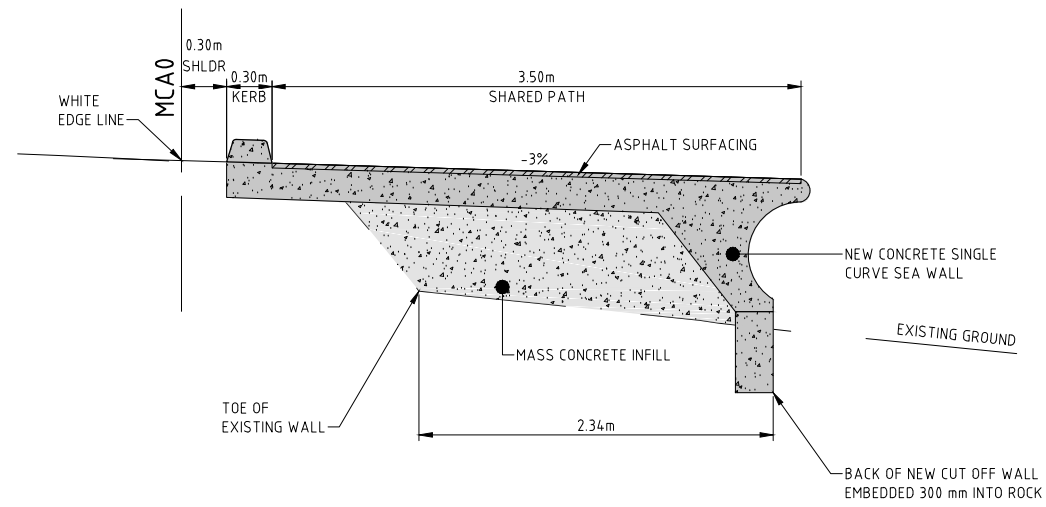


SECTION **A**
SCALE 1 : 25
221

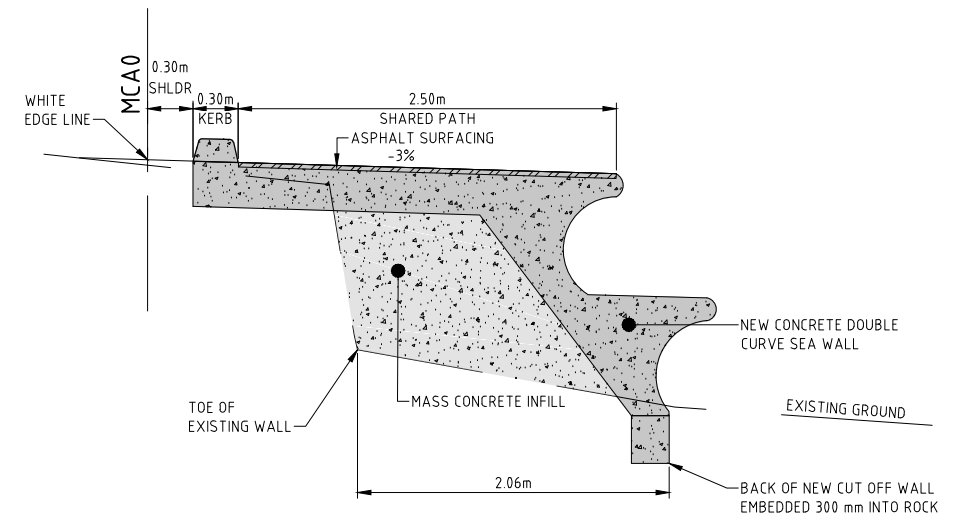

SECTION **B**
SCALE 1 : 25
222

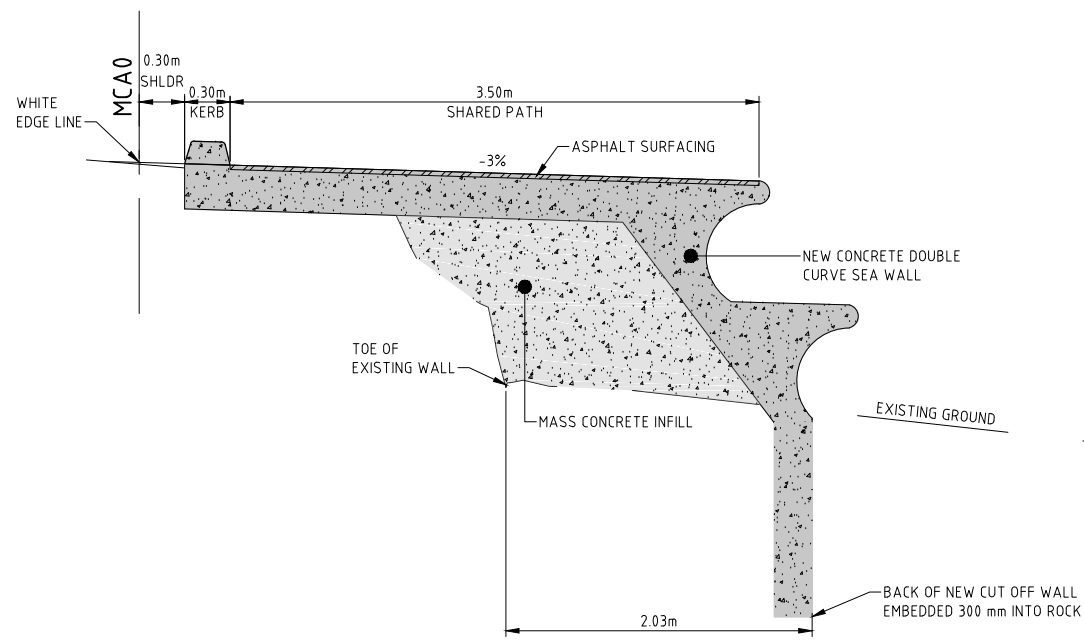

SECTION **C**
SCALE 1 : 25
223

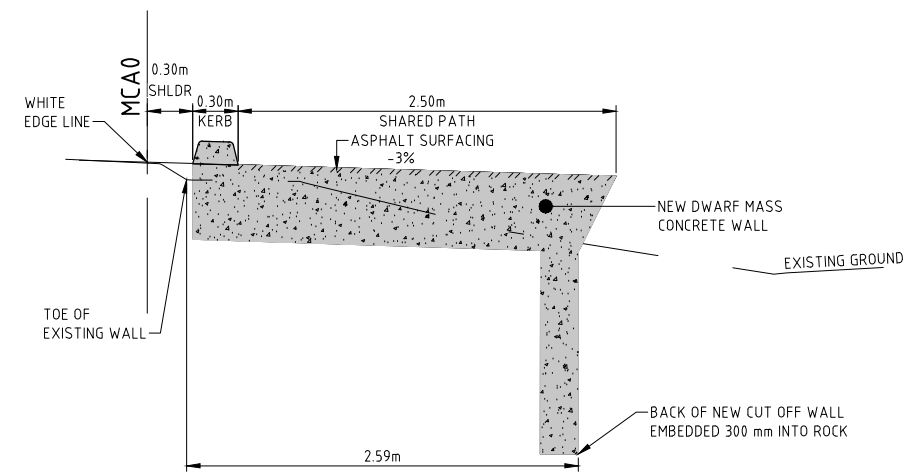

SECTION **D**
SCALE 1 : 25
224

NOT FOR CONSTRUCTION

SURVEYED	
DESIGNED	
DRAWN	
CAD REVIEW	
DESIGN CHECK	
DESIGN REVIEW	
APPROVED	NOT APPROVED
PROF REGISTRATION	

MWH
now part of
Stantec

Client:
HUTT CITY
TE ANNA KAIRANGI

HUTT CITY COUNCIL
EASTERN BAYS SHARED PATH - DBC
TYPICAL CROSS SECTIONS - MCA0
SHEET 1 OF 3


Status Stamp	WORKING PLOT
Date Stamp	
Scales	1 : 25
Drawing No.	80509137-01-001-C920
Rev.	A

DO NOT SCALE - IF IN DOUBT, ASK


200 mm
150
100
90
80
70
60
50
40
30
20
10
0

ORIGINAL SIZE A1


Last modified: Aug. 8 2017 By: Graeme Corin

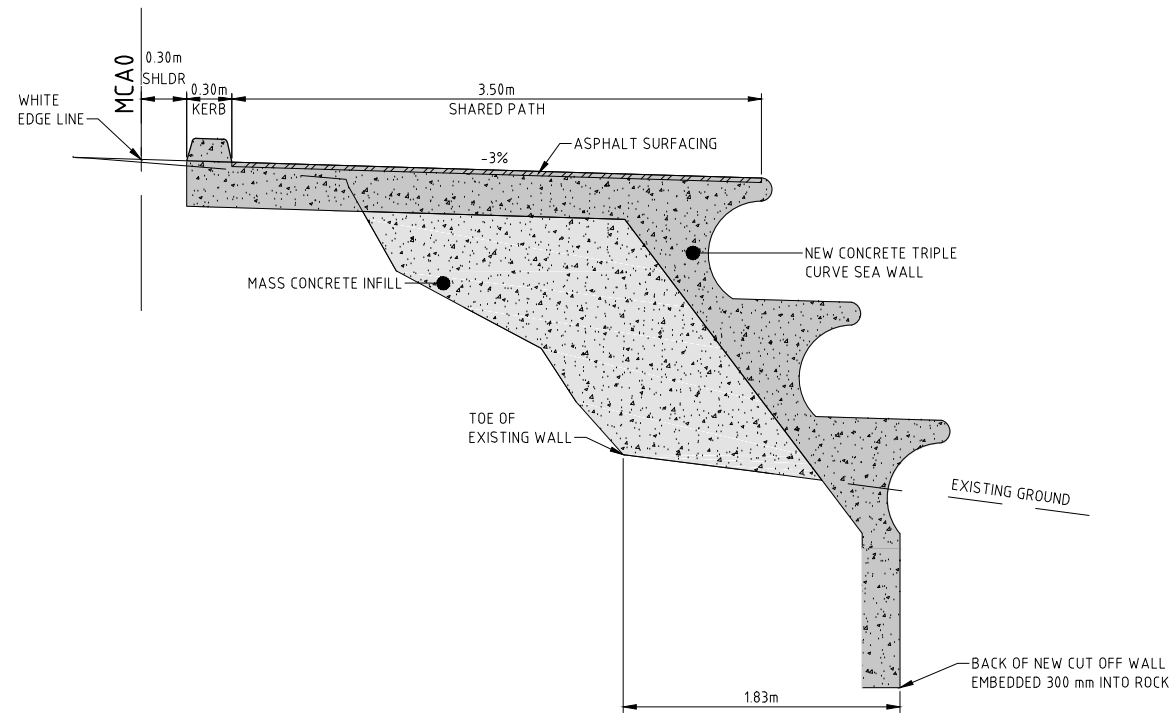

SECTION **E**
SCALE 1: 25

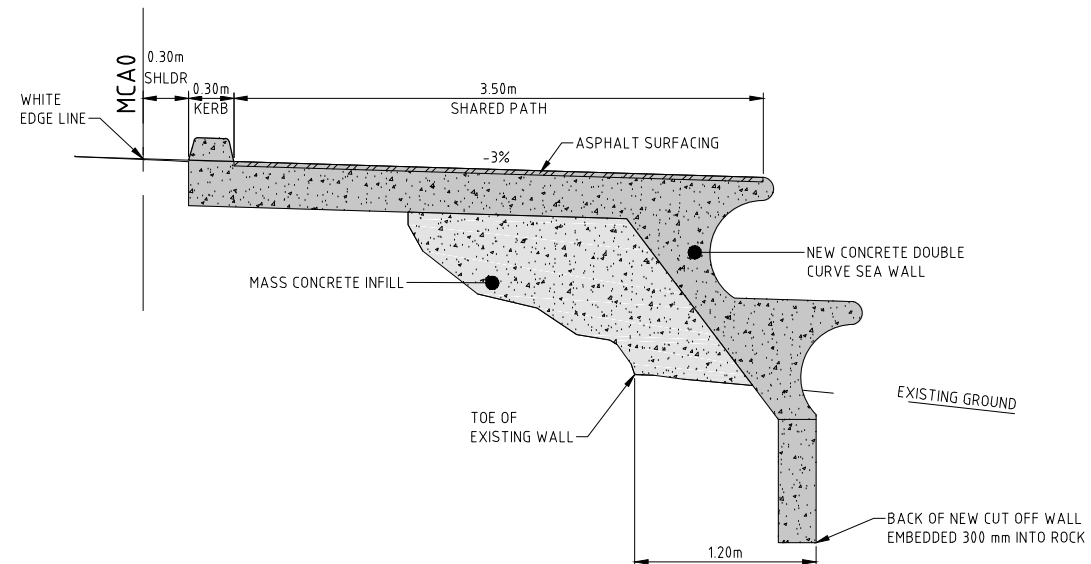

SECTION **F**
SCALE 1: 25

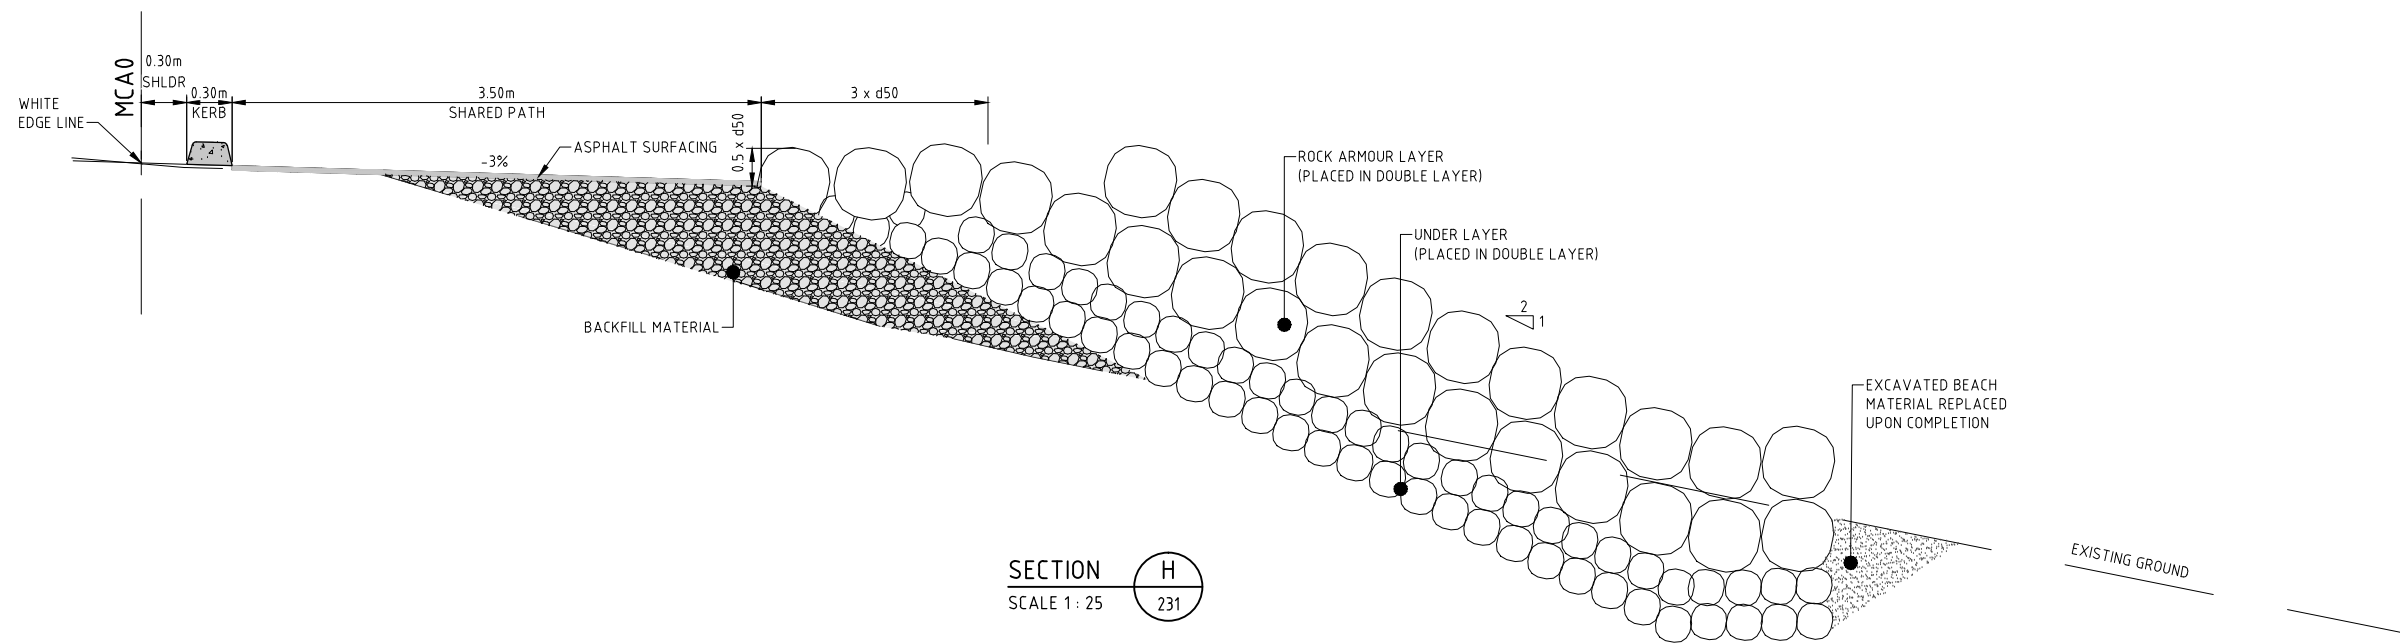

SECTION **H**
SCALE 1: 25

NOT FOR CONSTRUCTION

REV	REVISIONS	DRN	CHK	APP	DATE	PROF REGISTRATION

SURVEYED	
DESIGNED	
DRAWN	
CAD REVIEW	
DESIGN CHECK	
DESIGN REVIEW	
APPROVED	NOT APPROVED

Client:



now part of




HUTT CITY COUNCIL
EASTERN BAYS SHARED PATH - DBC

TYPICAL CROSS SECTIONS - MCA0
SHEET 2 OF 3

Status Stamp	WORKING PLOT
Date Stamp	
Scales	1: 25
Drawing No.	80509137-01-001-C921
Rev.	A

DO NOT SCALE - IF IN DOUBT, ASK

200 mm


150

100


50

ORIGINAL SIZE A1


Last modified: Aug. 8 2017 By: Graeme Corin

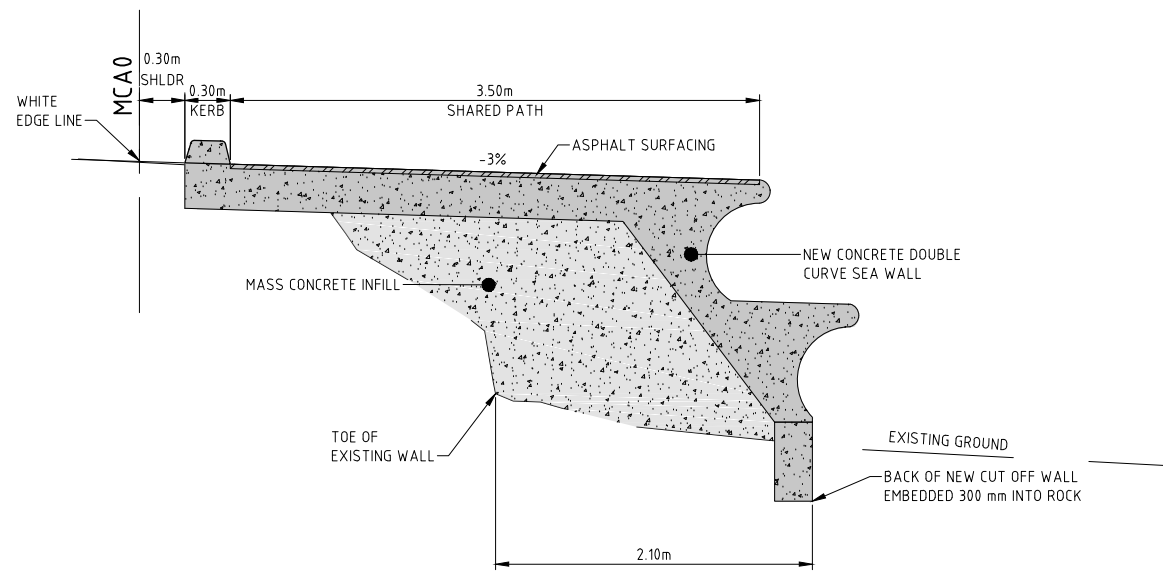

SECTION **G**
SCALE 1 : 25

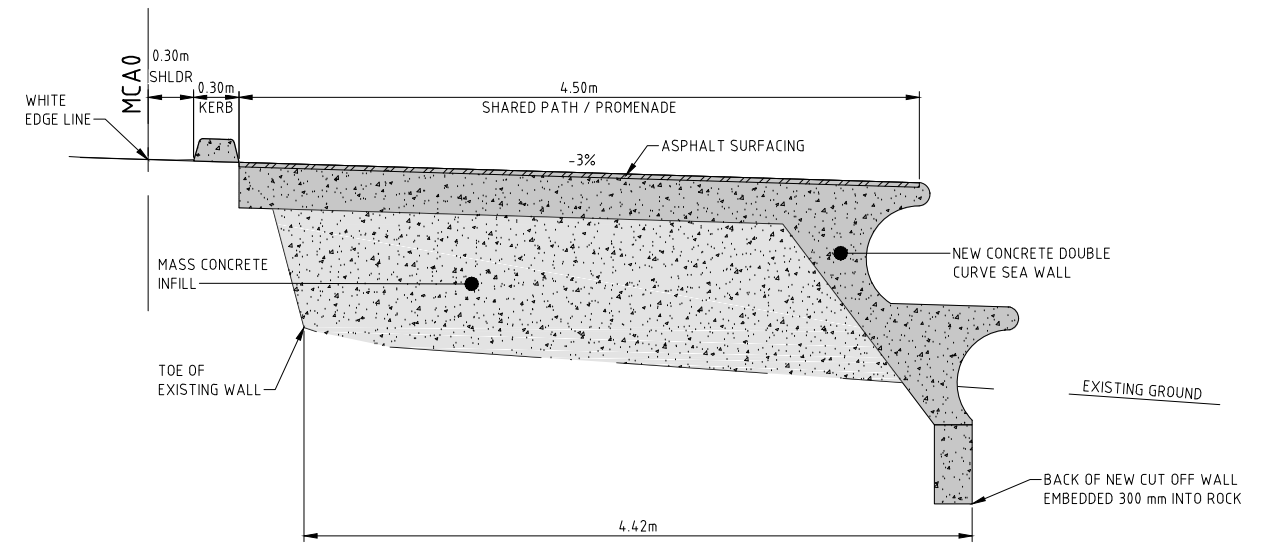

SECTION **I**
SCALE 1 : 25

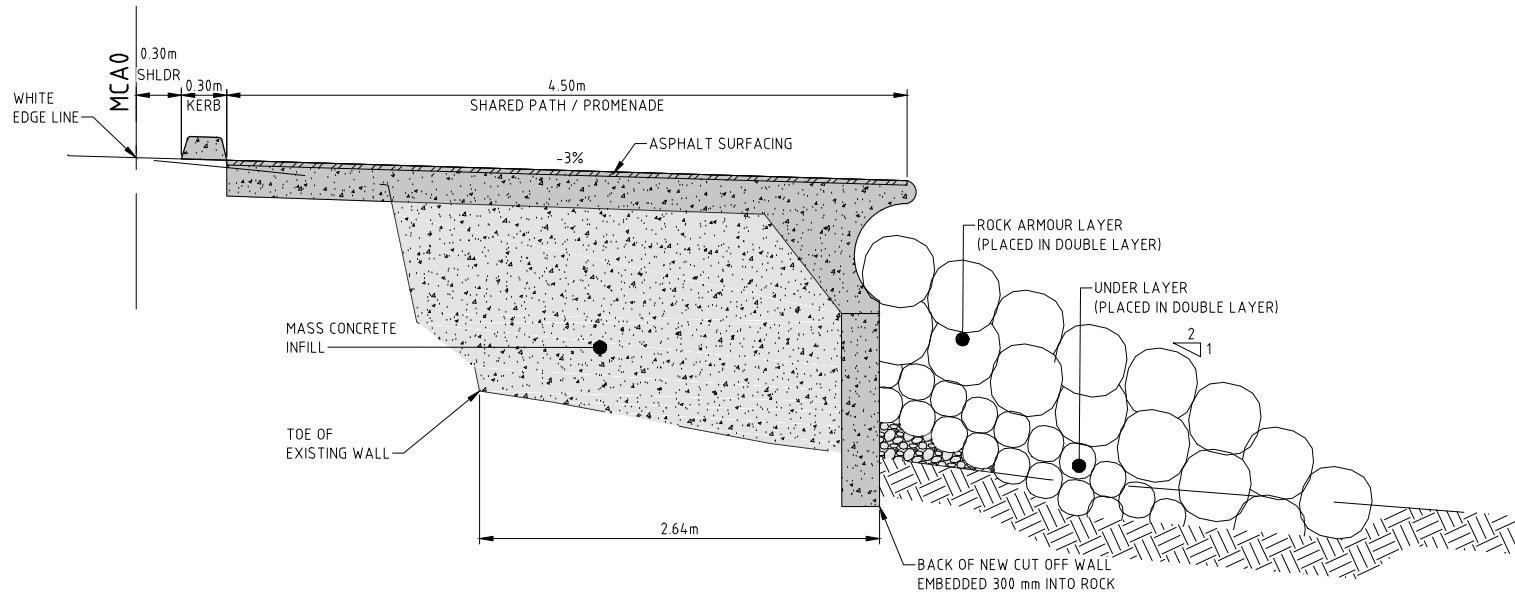

SECTION **J**
SCALE 1 : 25

NOT FOR CONSTRUCTION

REV	REVISIONS	DRN	CHK	APP	DATE	PROF REGISTRATION

SURVEYED	
DESIGNED	
DRAWN	
CAD REVIEW	
DESIGN CHECK	
DESIGN REVIEW	
APPROVED	NOT APPROVED
PROF REGISTRATION	

MWH
now part of
Stantec

Client:
HUTT CITY
TE ANNA KAIRANGI

HUTT CITY COUNCIL
EASTERN BAYS SHARED PATH - DBC
TYPICAL CROSS SECTIONS - MCA0
SHEET 3 OF 3

Status Stamp	WORKING PLOT
Date Stamp	
Scales	1 : 25
Drawing No.	80509137-01-001-C922
Rev.	A