

LEGEND	
	TOP OF EXISTING WALL
	TOE OF EXISTING WALL
	HIGH TIDE
	MHWS
	MID TIDE
	LOW TIDE
	PROPOSED WALL
	DENOTES BEACH ACCESS
	DENOTES ENCROACHMENT (FROM TOE OF EXISTING WALL)

PLAN
SCALE 1 : 250

DO NOT SCALE - IF IN DOUBT, ASK

ORIGINAL SIZE A1

Last modified: Aug 24, 2018 By Kevin Singh

REV	DESCRIPTION	DRN	CHK	APP	DATE
J	FOR CONSENT - ROCK REVETMENT REMOVED AND PATH WIDTH CHANGED	KVS	JP		08/18
H	FOR CONSENT - MINOR AMENDMENT	KVS	JP		05/18
G	FOR CONSENT	KVS	JP		04/18
F	MINOR AMENDMENT	KVS	JP		09.03.2018
E	MINOR AMENDMENT	KVS	JP		02.03.2018
D	PRELIMINARY DESIGN	GC	JP		19.09.17
C	FOR REVIEW - MANY SHEETS ADDED, MANY SHEETS RE-NUMBERED	PJ COOK	JP		08/17
	REVISIONS				



SURVEYED	
DESIGNED	
DRAWN	
CAD REVIEW	
DESIGN CHECK	
DESIGN REVIEW	
APPROVED	NOT APPROVED
PROF REGISTRATION	



Client:
HUTT CITY COUNCIL
EASTERN BAYS SHARED PATH - DBC

PLAN - MCA0
MAHINA BAY STATION 2900 - 3080

NOT FOR CONSTRUCTION	
Status Stamp	WORKING PLOT
Date Stamp	
Scales	AS SHOWN
Drawing No.	80509137-01-001-C233
Rev.	J

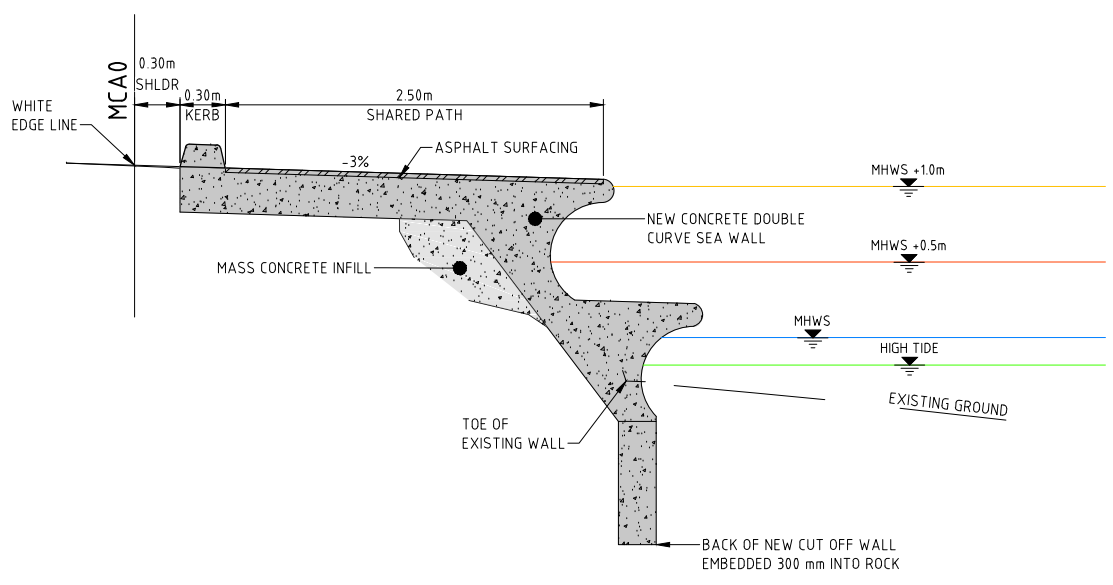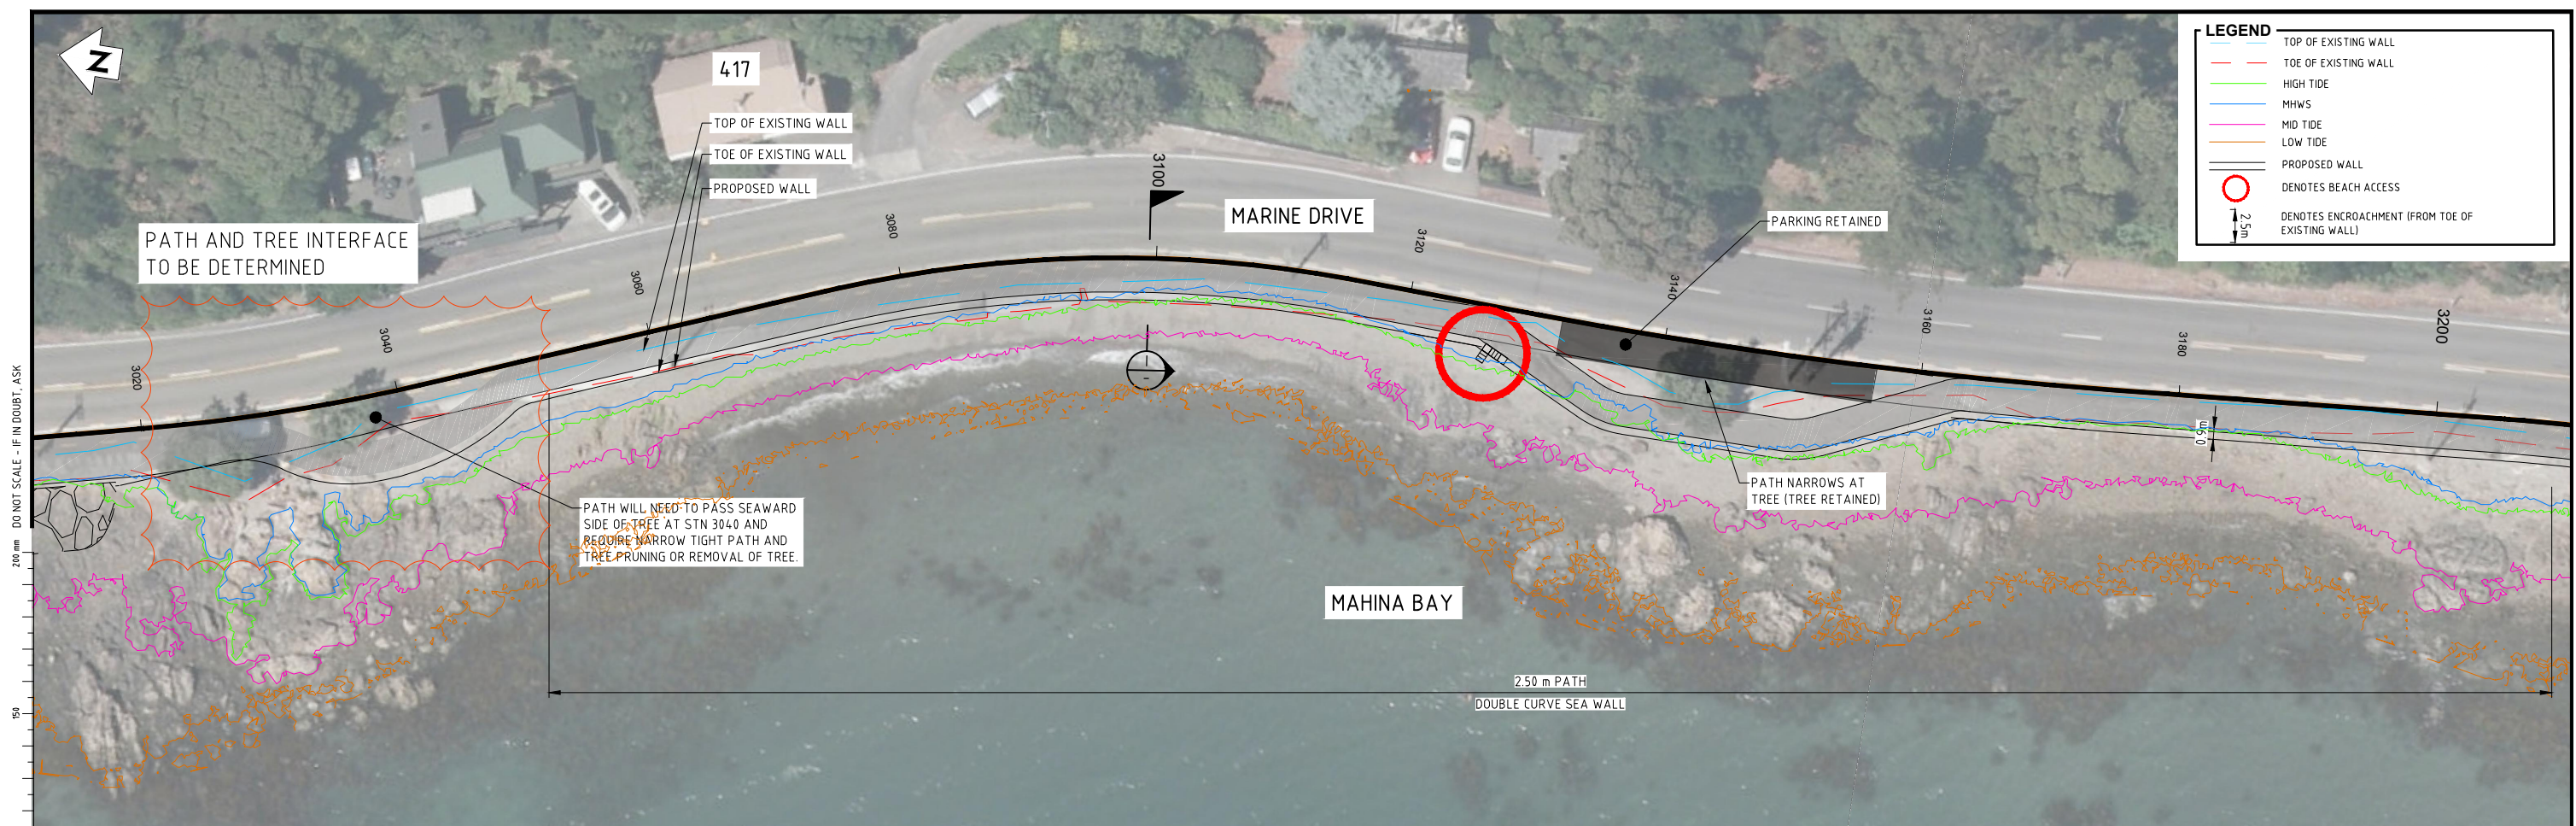

NOT FOR CONSTRUCTION

REV	DESCRIPTION	BY	CHK	APP	DATE
J	FOR CONSENT - ROCK REVETMENT REMOVED AND PATH WIDTH CHANGED	KVS	JP		08/18
H	FOR CONSENT - MINOR AMENDMENT	KVS	JP		05/18
G	FOR CONSENT	KVS	JP		04/18
F	MINOR AMENDMENT	KVS	JP		09.03.2018
E	MINOR AMENDMENT	KVS	JP		02.03.2018
D	PRELIMINARY DESIGN	GC	JP		19.09.17
C	FOR REVIEW - MANY SHEETS ADDED, MANY SHEETS RE-NUMBERED	PJ COOK	JP		08/17
REV	REVISIONS	DRN	CHK	APP	DATE

SURVEYED	DESIGNED	DRAWN	CAD REVIEW	DESIGN CHECK	DESIGN REVIEW	APPROVED	PROF REGISTRATION
						NOT APPROVED	

Client:


HUTT CITY COUNCIL
EASTERN BAYS SHARED PATH - DBC

PLAN - MCA0
MAHINA BAY STATION 3020 - 3200

Status Stamp	WORKING PLOT
Date Stamp	
Scales	1:250 (A1)
Drawing No.	80509137-01-001-C234
Rev.	J

Last modified: Nov 23 2018 By Kevin Singh

LEGEND	
	TOP OF EXISTING WALL
	TOE OF EXISTING WALL
	HIGH TIDE
	MHWS
	MID TIDE
	LOW TIDE
	PROPOSED WALL
	DENOTES BEACH ACCESS
	DENOTES ENCROACHMENT (FROM TOE OF EXISTING WALL)

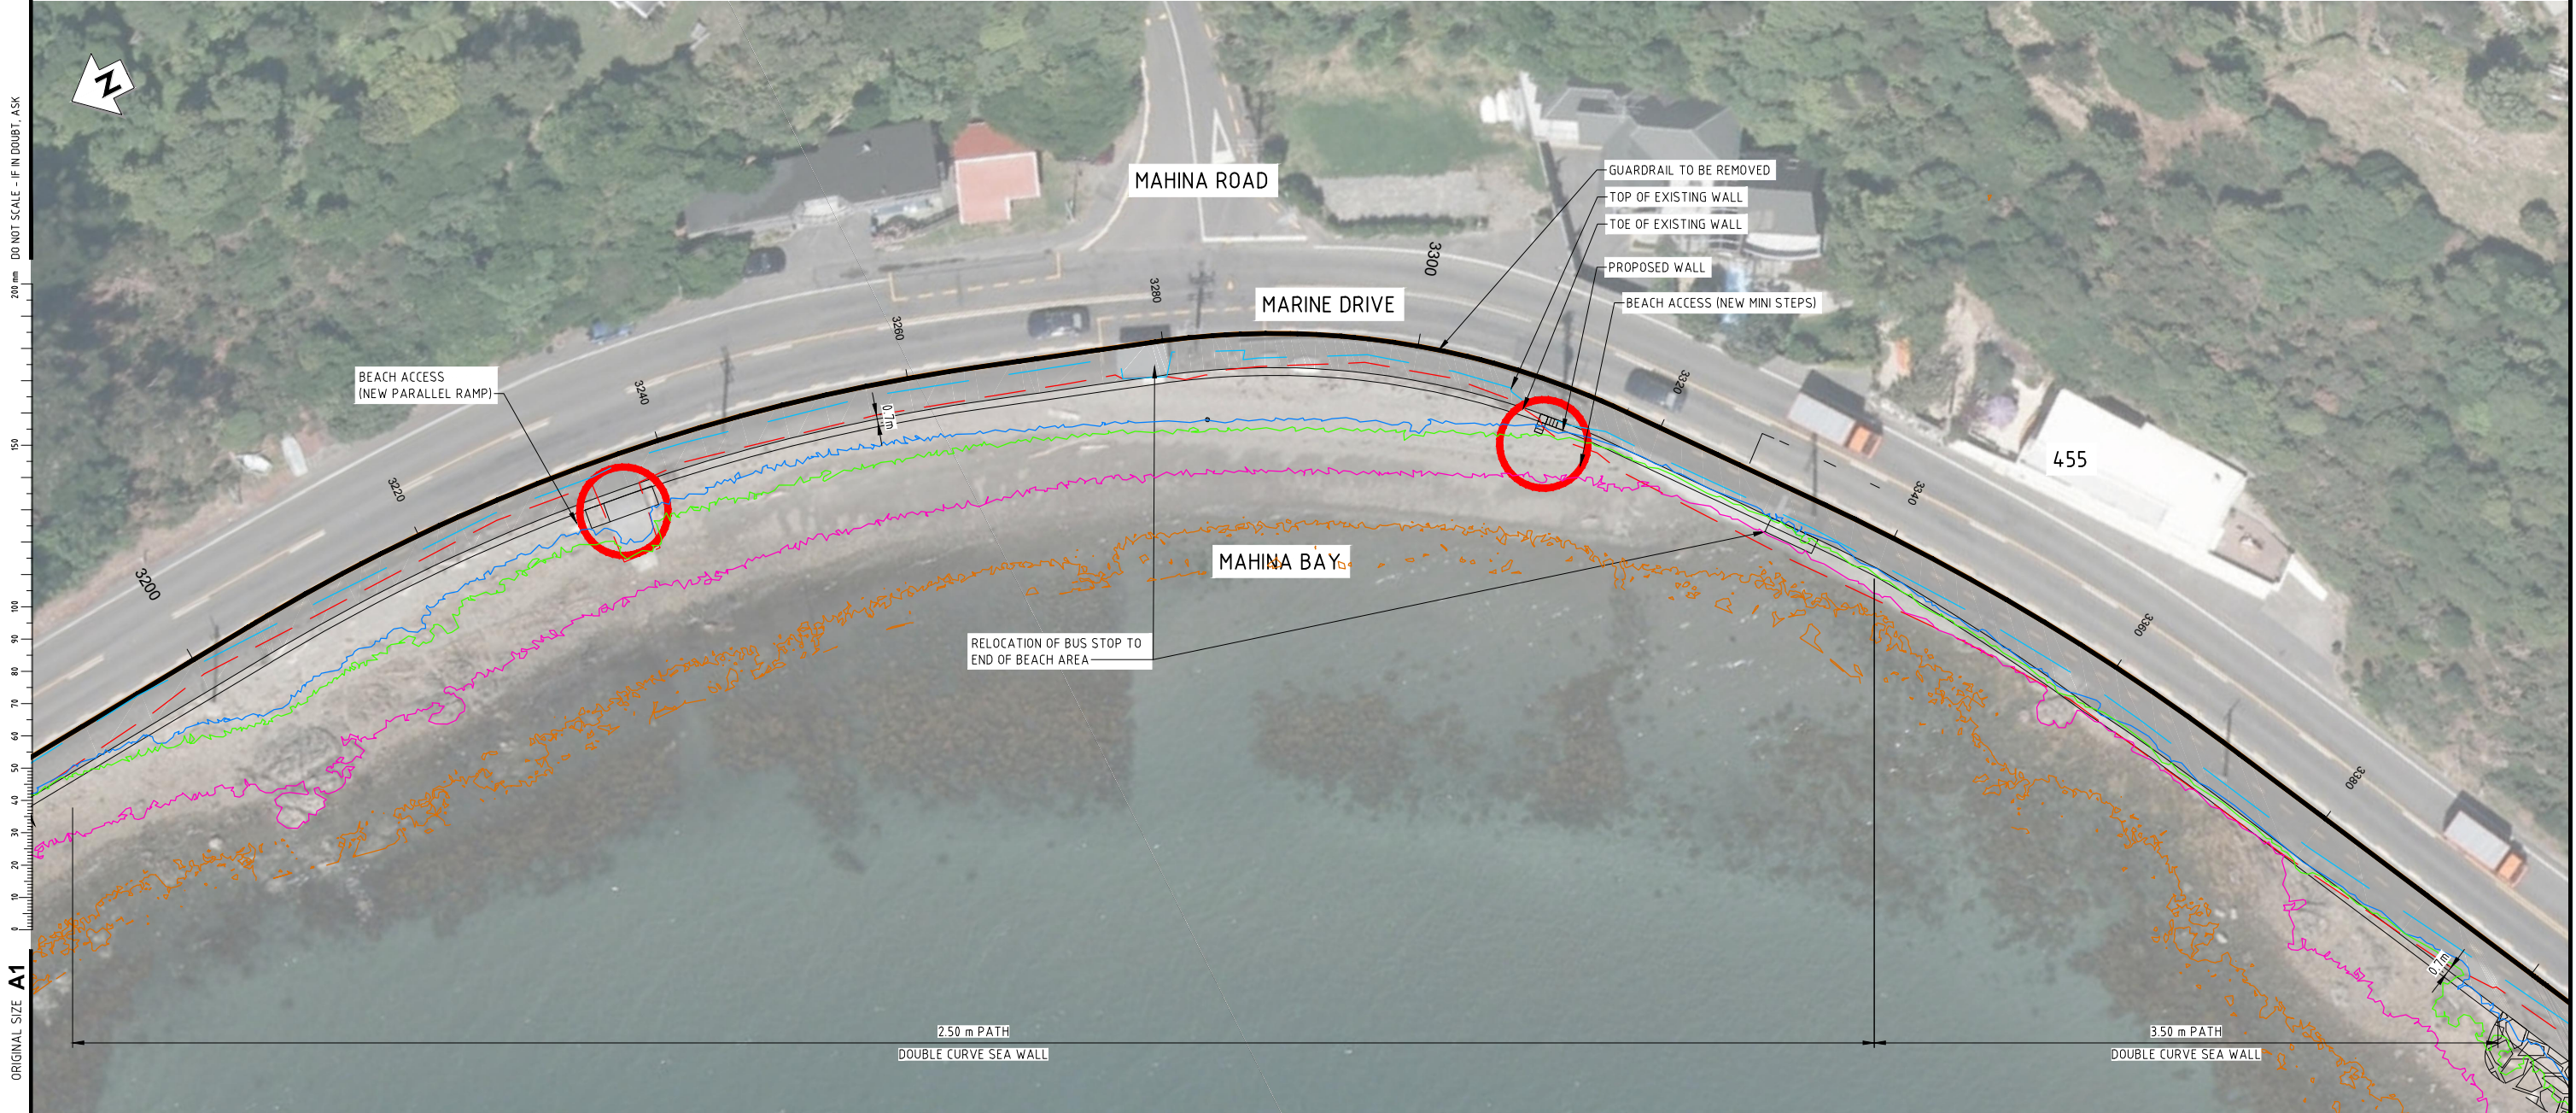

ORIGINAL SIZE A1

Last modified: Aug 24, 2018 By Kevin Singh

REV	DESCRIPTION	BY	CHK	APP	DATE
J	FOR CONSENT - ROCK REVETMENT REMOVED AND PATH WIDTH CHANGED	KVS	JP		08/18
H	FOR CONSENT - MINOR AMENDMENT	KVS	JP		05/18
G	FOR CONSENT	KVS	JP		04/18
F	MINOR AMENDMENT	KVS	JP		09.03.2018
E	MINOR AMENDMENT	KVS	JP		02.03.2018
D	PRELIMINARY DESIGN	GC	JP		19.09.17
C	FOR REVIEW - MANY SHEETS ADDED, MANY SHEETS RE-NUMBERED	PJ COOK	JP		08/17
	REVISIONS	DRN	CHK	APP	DATE

SURVEYED	
DESIGNED	
DRAWN	
CAD REVIEW	
DESIGN CHECK	
DESIGN REVIEW	
APPROVED	NOT APPROVED
PROF REGISTRATION	


Client:

HUTT CITY COUNCIL
EASTERN BAYS SHARED PATH - DBC


PLAN - MCA0
MAHINA BAY STATION 3200 - 3380

NOT FOR CONSTRUCTION	
Status Stamp	WORKING PLOT
Date Stamp	
Scales	1: 250 (A1)
Drawing No.	80509137-01-001-C235
Rev.	J

LEGEND	
	TOP OF EXISTING WALL
	TOE OF EXISTING WALL
	HIGH TIDE
	MHWS
	MID TIDE
	LOW TIDE
	PROPOSED WALL
	DENOTES BEACH ACCESS
	DENOTES ENCROACHMENT (FROM TOE OF EXISTING WALL)

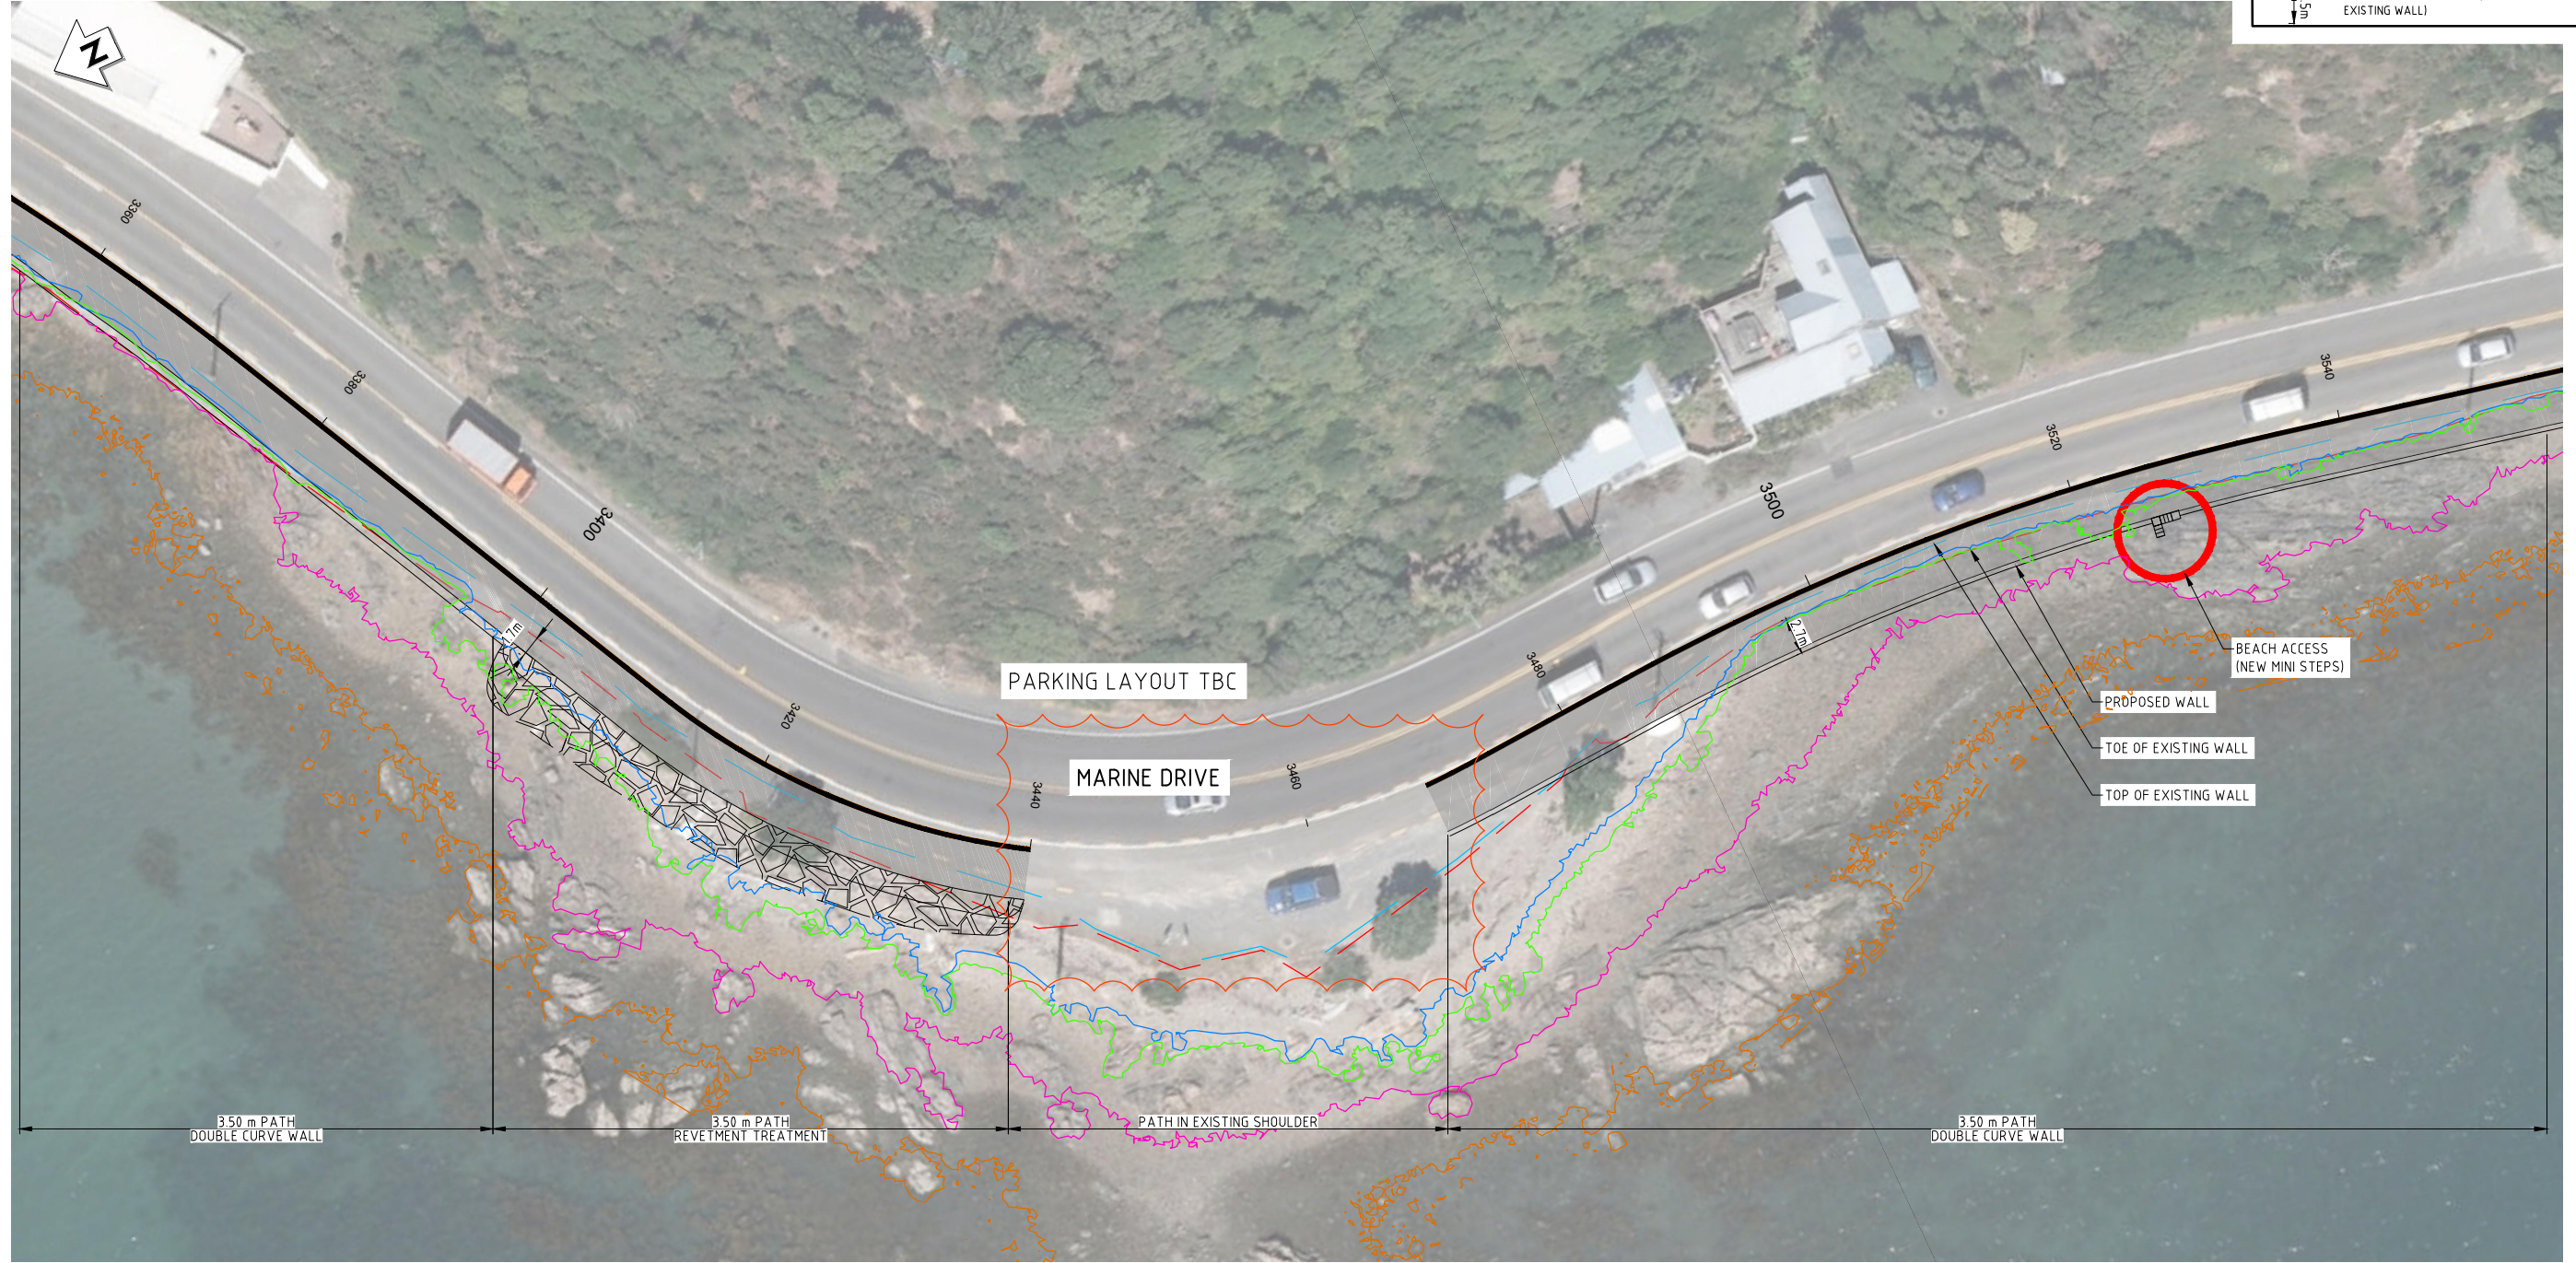

DO NOT SCALE - IF IN DOUBT, ASK

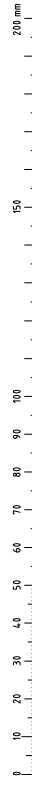

ORIGINAL SIZE A1

Last modified: Aug 24, 2018 By Kevin Singh

NOT FOR CONSTRUCTION

REV	DESCRIPTION	BY	CHK	APP	DATE
J	FOR CONSENT - ROCK REVETMENT REMOVED AND PATH WIDTH CHANGED	KVS	JP		08/18
H	FOR CONSENT - MINOR AMENDMENT	KVS	JP		05/18
G	FOR CONSENT	KVS	JP		04/18
F	MINOR AMENDMENT	KVS	JP		09 03 2018
E	MINOR AMENDMENT	KVS	JP		02 03 2018
D	PRELIMINARY DESIGN	GC	JP		19 09 17
C	FOR REVIEW - MANY SHEETS ADDED, MANY SHEETS RE-NUMBERED	PJ COOK	JP		08/17
	REVISIONS	DRN	CHK	APP	DATE


SURVEYED	
DESIGNED	
DRAWN	
CAD REVIEW	
DESIGN CHECK	
DESIGN REVIEW	
APPROVED	NOT APPROVED
PROF REGISTRATION	

Client:

HUTT CITY COUNCIL
 EASTERN BAYS SHARED PATH - DBC
 PLAN - MCA0
 MAHINA BAY TO SUNSHINE BAY STATION 3360 - 3540

Status Stamp	WORKING PLOT
Date Stamp	
Scales	AS SHOWN
Drawing No.	80509137-01-001-C236
Rev.	J

DO NOT SCALE - IF IN DOUBT, ASK

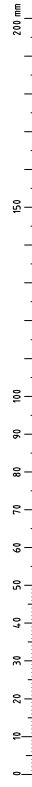

ORIGINAL SIZE A1

Last modified: Aug 24, 2018 By Kevin Singh

LEGEND

- TOP OF EXISTING WALL
- TOE OF EXISTING WALL
- HIGH TIDE
- MHWS
- MID TIDE
- LOW TIDE
- PROPOSED WALL
- DENOTES BEACH ACCESS
- DENOTES ENCROACHMENT (FROM TOE OF EXISTING WALL)



REV	DESCRIPTION	DRN	CHK	APP	DATE
J	FOR CONSENT - ROCK REVETMENT REMOVED AND PATH WIDTH CHANGED	KVS	JP		08/18
H	FOR CONSENT - MINOR AMENDMENT	KVS	JP		05/18
G	FOR CONSENT	KVS	JP		04/18
F	MINOR AMENDMENT	KVS	JP		09/03/2018
E	MINOR AMENDMENT	KVS	JP		02/03/2018
D	PRELIMINARY DESIGN	GC	JP		19/09/17
C	FOR REVIEW - MANY SHEETS ADDED, MANY SHEETS RE-NUMBERED	PJ COOK	JP		08/17
	REVISIONS				

SURVEYED	
DESIGNED	
DRAWN	
CAD REVIEW	
DESIGN CHECK	
DESIGN REVIEW	
APPROVED	NOT APPROVED
PROF REGISTRATION	

Client:

HUTT CITY COUNCIL
 EASTERN BAYS SHARED PATH - DBC
 PLAN - MCA0
 MAHINA BAY TO SUNSHINE BAY STATION 3540 - 3680


NOT FOR CONSTRUCTION

Status Stamp
WORKING PLOT

Date Stamp

Scales AS SHOWN


Drawing No. 80509137-01-001-C237 Rev. J

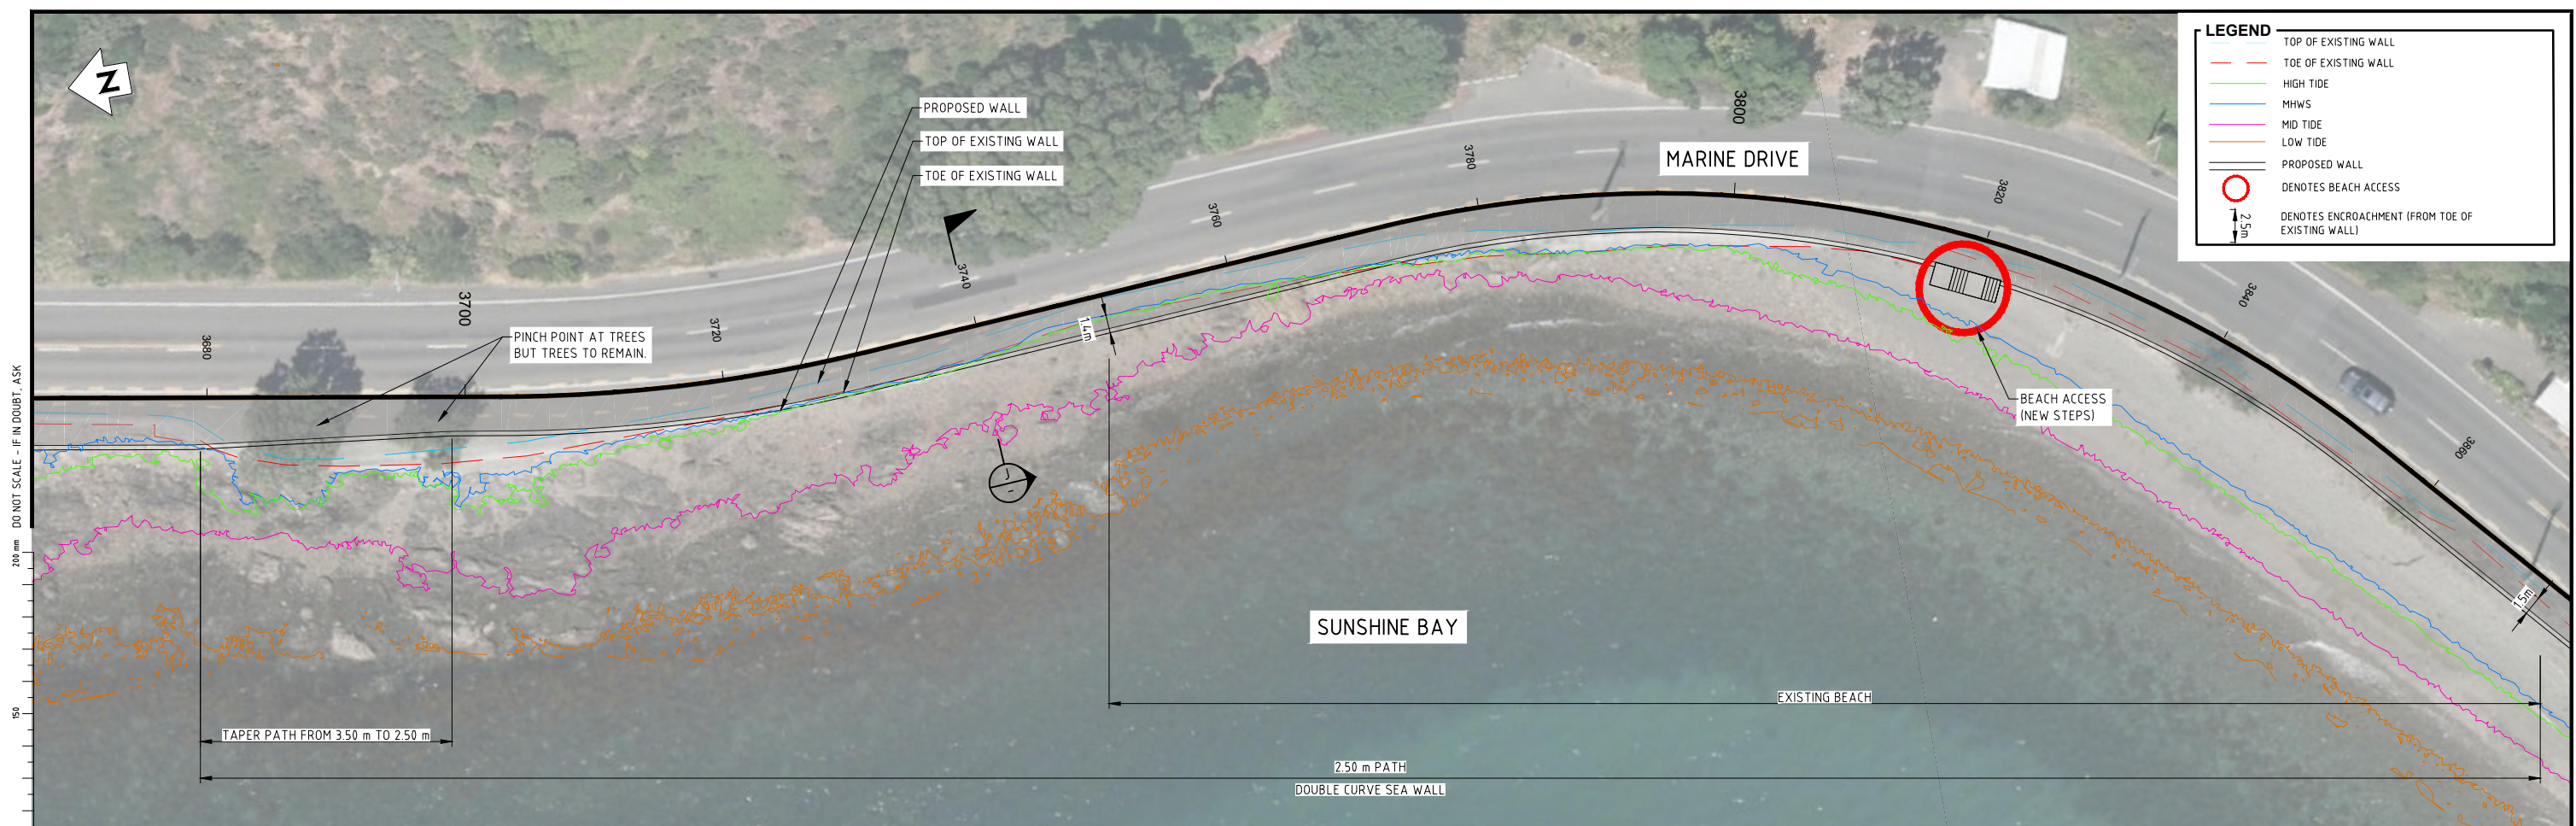

200 mm DO NOT SCALE - IF IN DOUBT, ASK

ORIGINAL SIZE A1

Last modified: Nov 23 2018 By Kevin Singh

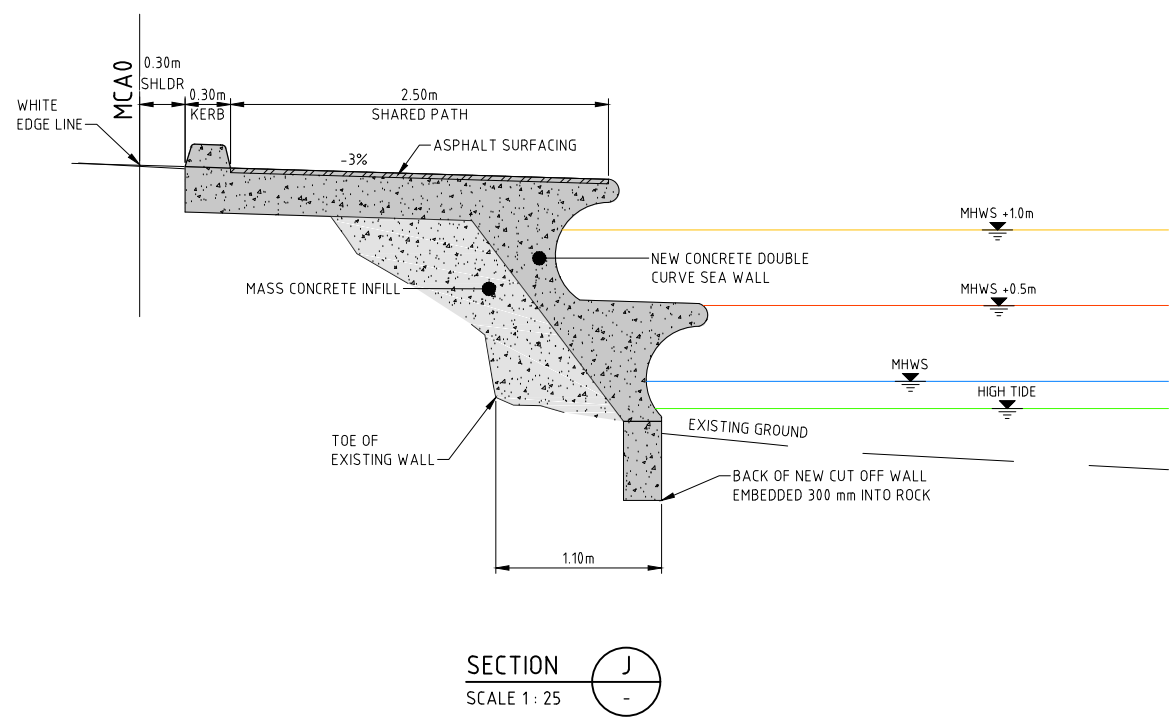

SECTION J
SCALE 1:25

NOT FOR CONSTRUCTION

REV	DESCRIPTION	DRN	CHK	APP	DATE	PROF REGISTRATION
J	FOR CONSENT - ROCK REVETMENT REMOVED AND PATH WIDTH CHANGED	KVS	JP		08/18	
H	FOR CONSENT - MINOR AMENDMENT	KVS	JP		05/18	
G	FOR CONSENT	KVS	JP		04/18	
F	MINOR AMENDMENT	KVS	JP		09.03.2018	
E	MINOR AMENDMENT	KVS	JP		02.03.2018	
D	PRELIMINARY DESIGN	GC	JP		19.09.17	
C	FOR REVIEW - MANY SHEETS ADDED, MANY SHEETS RE-NUMBERED	PJ COOK	JP		08/17	
	REVISIONS					


SURVEYED	
DESIGNED	
DRAWN	
CAD REVIEW	
DESIGN CHECK	
DESIGN REVIEW	
APPROVED	NOT APPROVED
PROF REGISTRATION	

Client:

HUTT CITY COUNCIL
EASTERN BAYS SHARED PATH - DBC

PLAN - MCA0
SUNSHINE BAY STATION 3680 - 3860


Status Stamp	WORKING PLOT
Date Stamp	
Scales	1:250 (A1)
Drawing No.	80509137-01-001-C238
Rev.	J

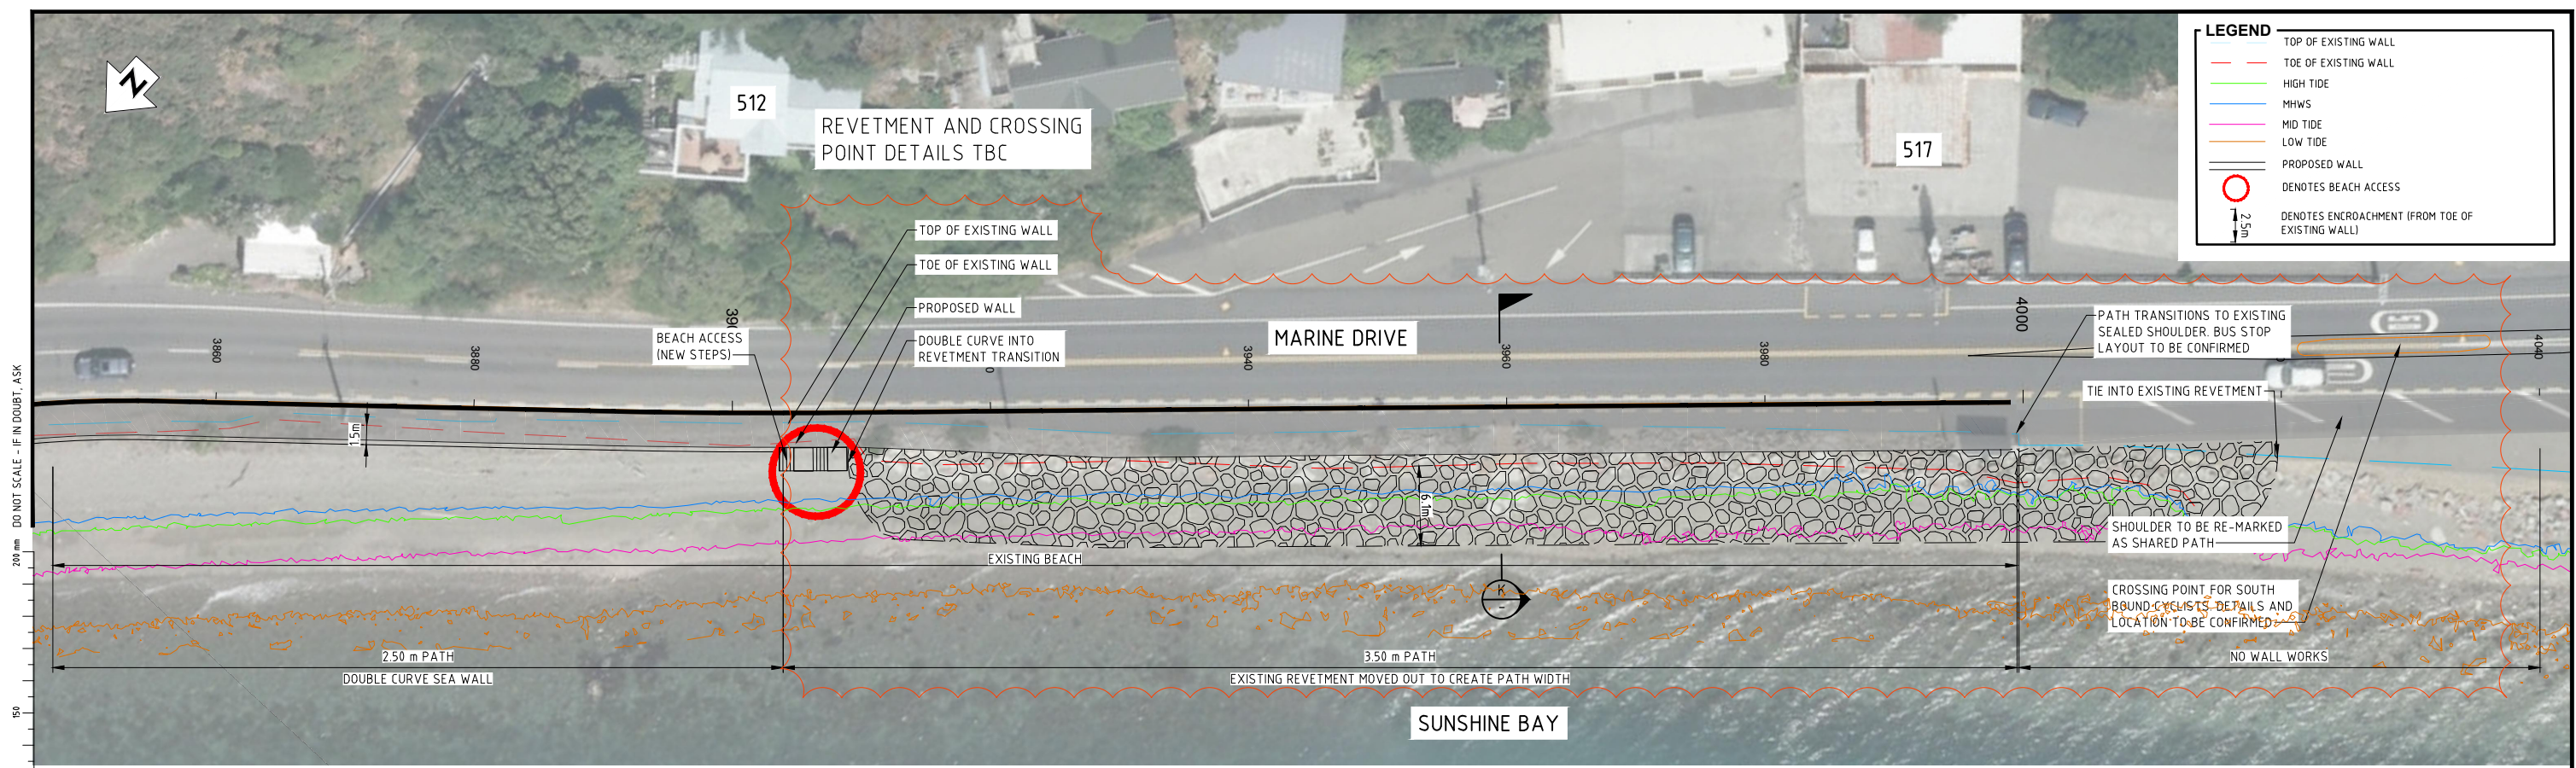

200 mm DO NOT SCALE - IF IN DOUBT, ASK

ORIGINAL SIZE A1

Last modified: Nov 23 2018 By Kevin Singh

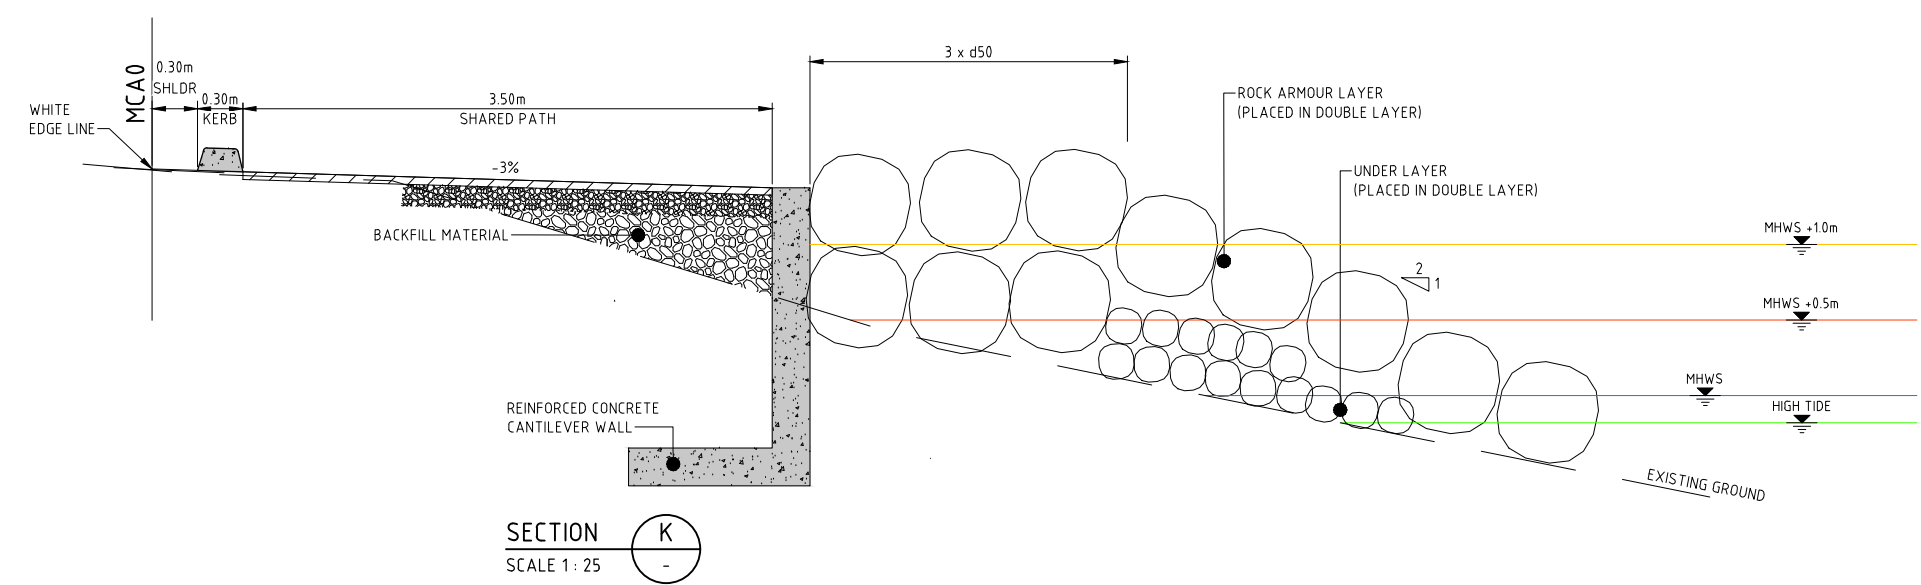

SECTION **K**
SCALE 1:25

REV	DESCRIPTION	BY	CHK	APP	DATE	PROF REGISTRATION
J	FOR CONSENT - ROCK REVETMENT REMOVED AND PATH WIDTH CHANGED	KVS	JP		08/18	
H	FOR CONSENT - MINOR AMENDMENT	KVS	JP		05/18	
G	FOR CONSENT	KVS	JP		04/18	
F	MINOR AMENDMENT	KVS	JP		09.03.2018	
E	MINOR AMENDMENT	KVS	JP		02.03.2018	
D	PRELIMINARY DESIGN	GC	JP		19.09.17	
C	FOR REVIEW - MANY SHEETS ADDED, MANY SHEETS RE-NUMBERED	PJ COOK	JP		08/17	
REV	REVISIONS	DRN	CHK	APP	DATE	


SURVEYED	
DESIGNED	
DRAWN	
CAD REVIEW	
DESIGN CHECK	
DESIGN REVIEW	
APPROVED	NOT APPROVED
PROF REGISTRATION	

Client:

HUTT CITY COUNCIL
EASTERN BAYS SHARED PATH - DBC

PLAN - MCA0
SUNSHINE BAY STATION 3860 - 4040

NOT FOR CONSTRUCTION	
Status Stamp	WORKING PLOT
Date Stamp	
Scales	1:250 (A1)
Drawing No.	80509137-01-001-C239
Rev.	J

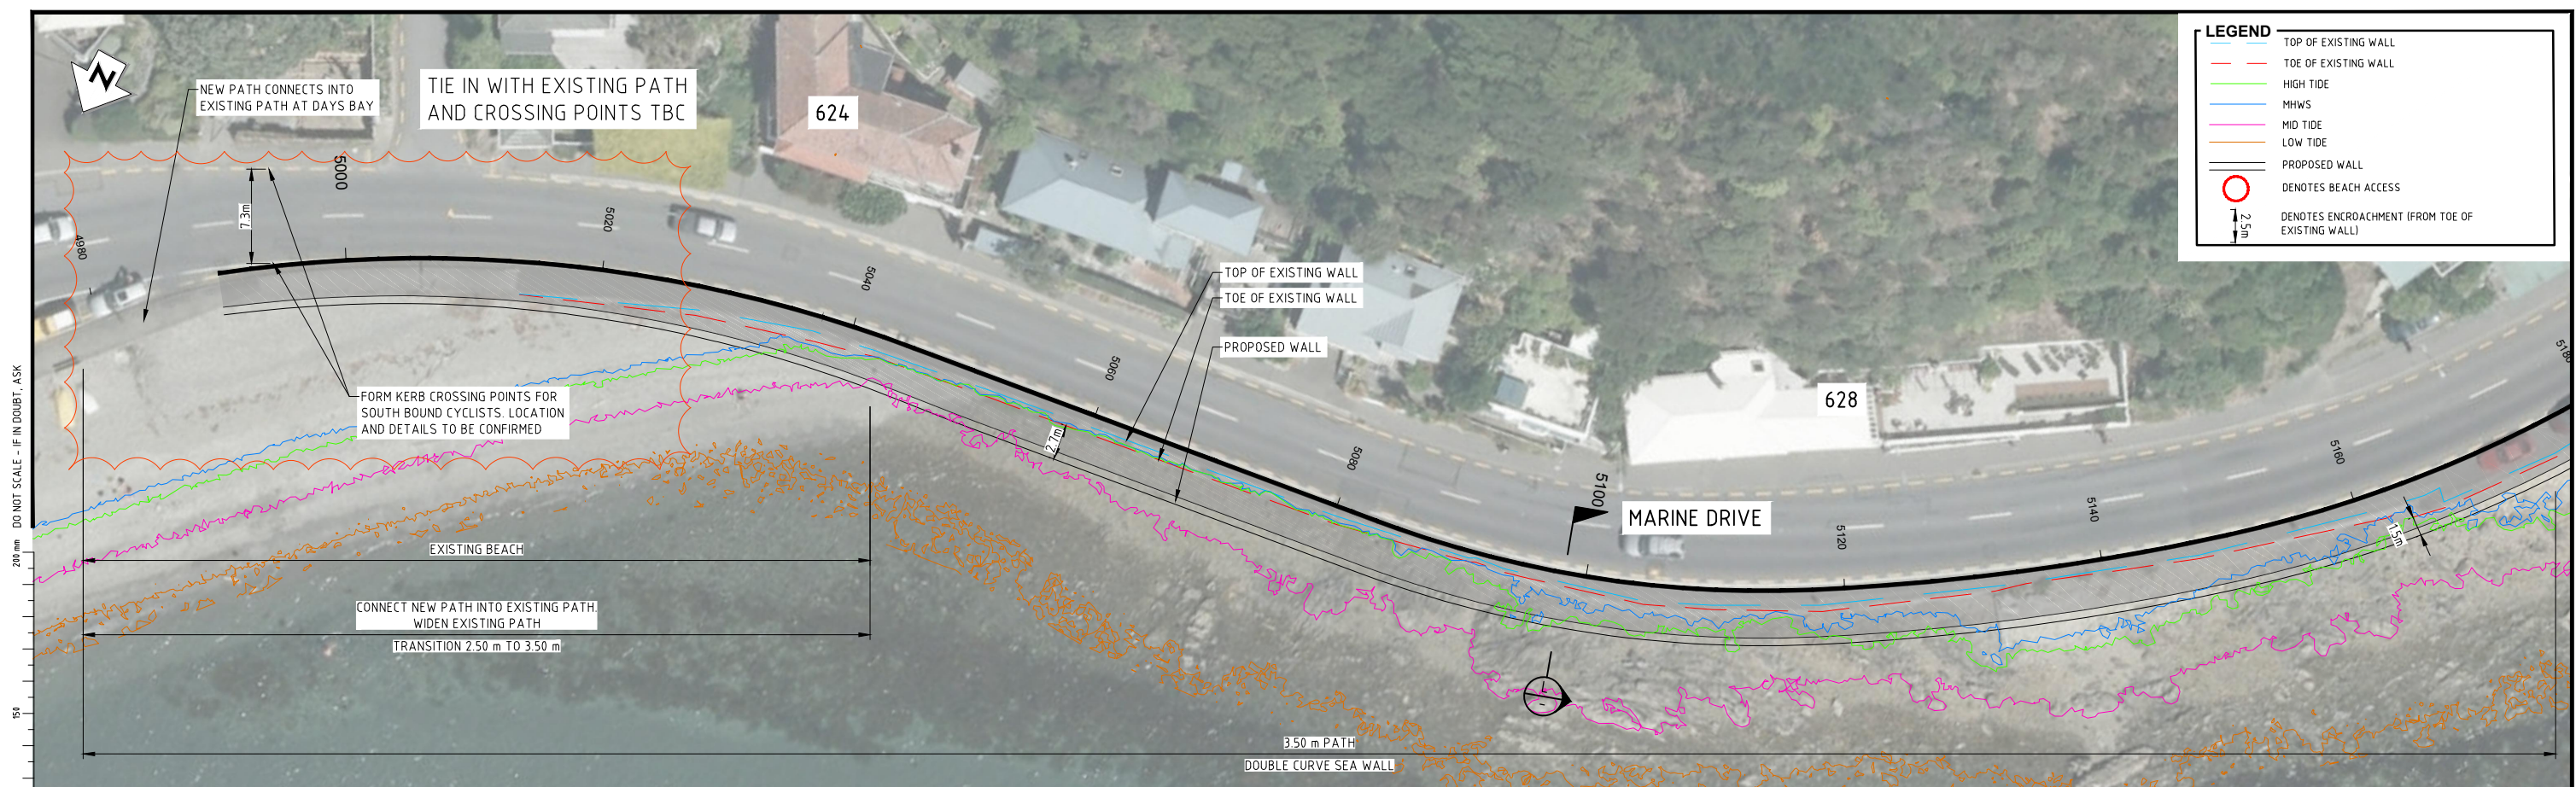

DO NOT SCALE - IF IN DOUBT, ASK

200 mm

150

100

90

80

70

60

50

40

30

20

10


0

ORIGINAL SIZE A1

Last modified: Nov 23 2018 By Kevin Singh

COPYRIGHT ©

THESE DRAWINGS SHALL ONLY BE USED FOR THE PURPOSE FOR WHICH THEY WERE SUPPLIED. ANY RE-USE IS PROHIBITED AND NO PART OF THIS DOCUMENT MAY BE REPRODUCED OR DISTRIBUTED WITHOUT THE WRITTEN PERMISSION OF MWH LTD.

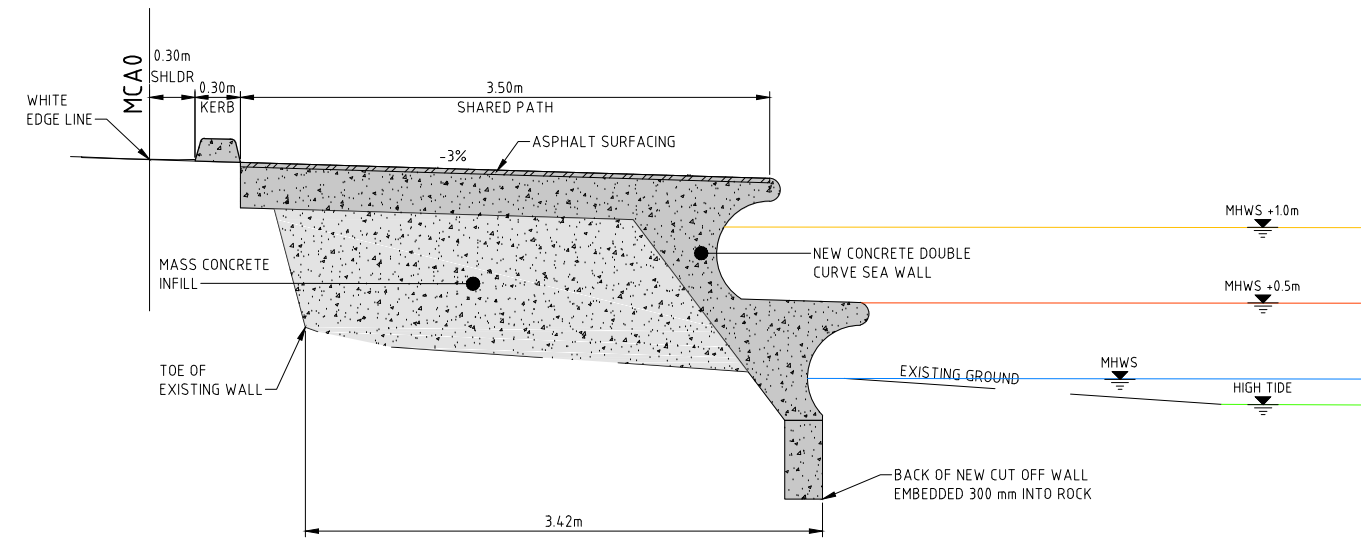

SECTION L
SCALE 1:25

NOT FOR CONSTRUCTION

REV	DESCRIPTION	CHK	APP	DATE	PROF REGISTRATION
J	FOR CONSENT - ROCK REVETMENT REMOVED AND PATH WIDTH CHANGED	KVS	JP	08/18	
H	FOR CONSENT - MINOR AMENDMENT	KVS	JP	05/18	
G	FOR CONSENT	KVS	JP	04/18	
F	MINOR AMENDMENT	KVS	JP	09/03/2018	
E	MINOR AMENDMENT	KVS	JP	02/03/2018	
D	PRELIMINARY DESIGN	GC	JP	19/09/17	
C	FOR REVIEW - MANY SHEETS ADDED, MANY SHEETS RE-NUMBERED	PJ COOK	JP	08/17	
	REVISIONS	DRN	CHK	APP	DATE


SURVEYED	
DESIGNED	
DRAWN	
CAD REVIEW	
DESIGN CHECK	
DESIGN REVIEW	
APPROVED	NOT APPROVED
PROF REGISTRATION	

Client:

HUTT CITY COUNCIL
EASTERN BAYS SHARED PATH - DBC

PLAN - MCA0
WINDY POINT STATION 4980 - 5180

Status Stamp	WORKING PLOT
Date Stamp	
Scale	AS SHOWN
Drawing No.	80509137-01-001-C240
Rev.	J

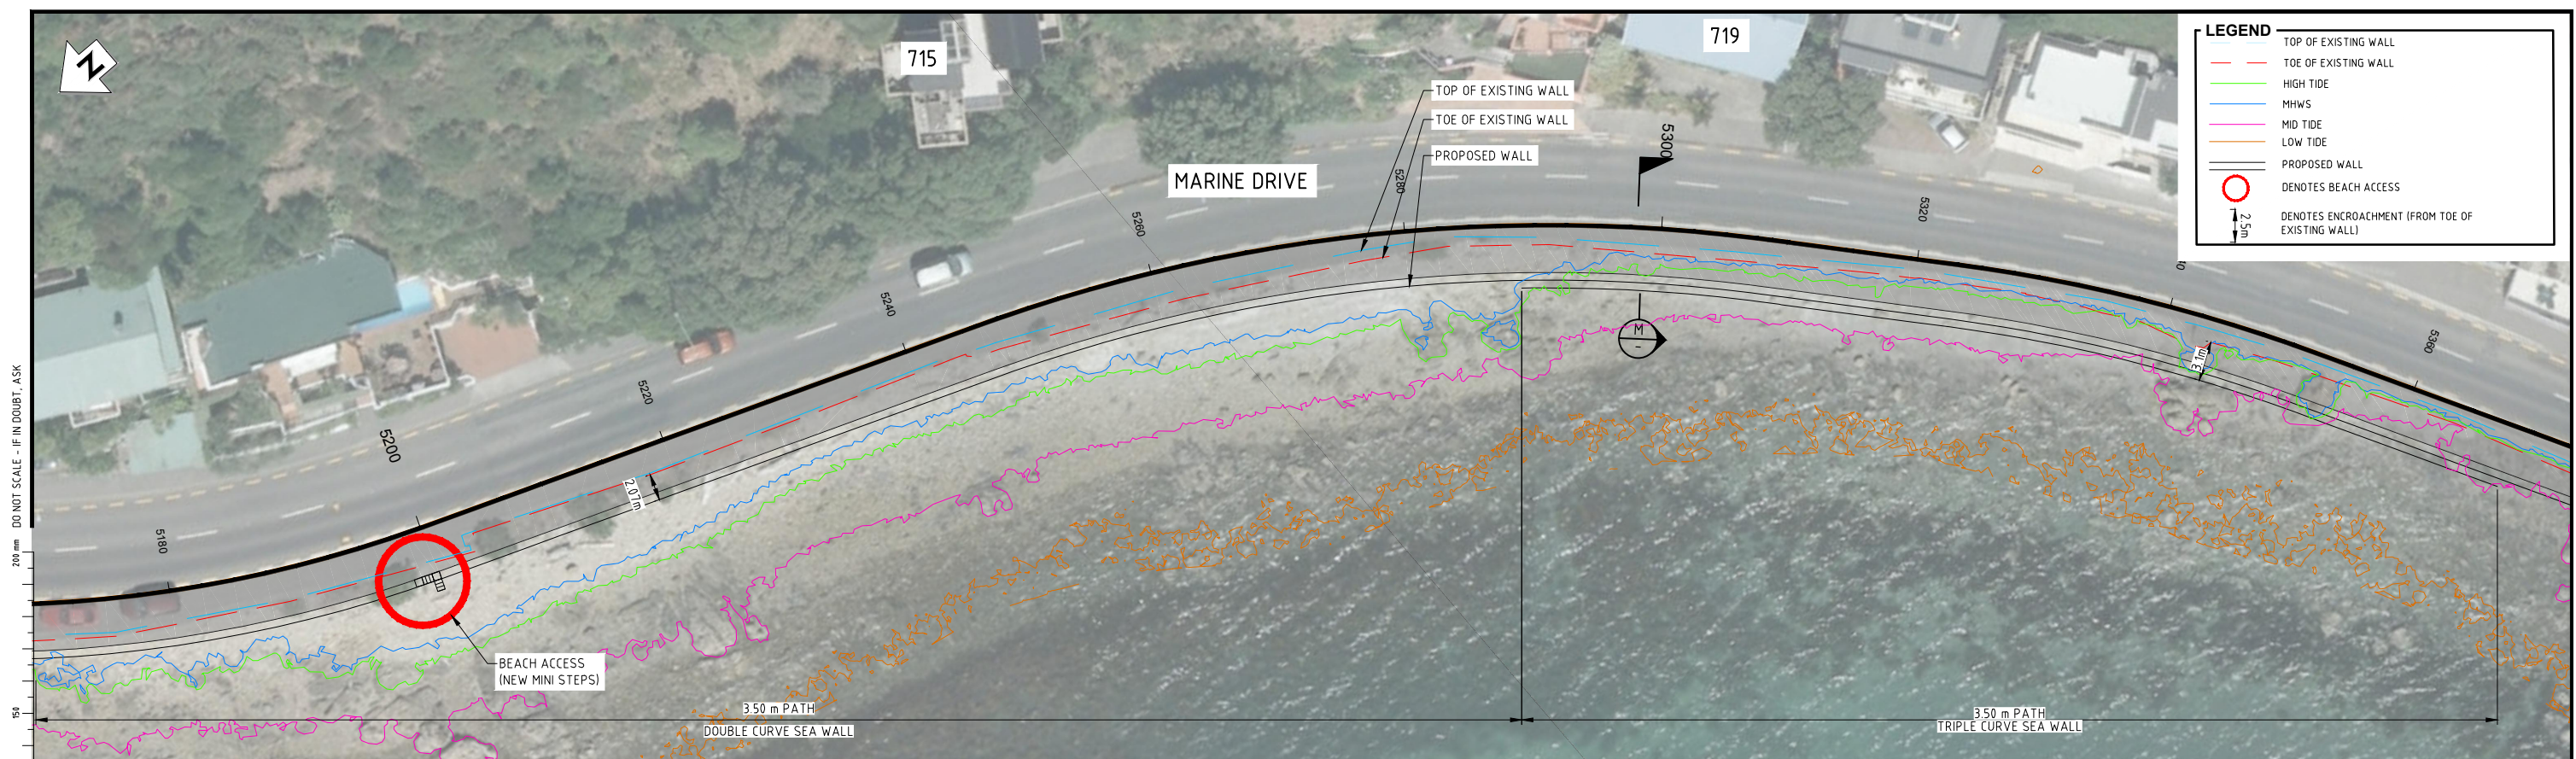

LEGEND


- TOP OF EXISTING WALL
- TOE OF EXISTING WALL
- HIGH TIDE
- MHWS
- MID TIDE
- LOW TIDE
- PROPOSED WALL
- DENOTES BEACH ACCESS
- DENOTES ENCROACHMENT (FROM TOE OF EXISTING WALL)

200 mm DO NOT SCALE - IF IN DOUBT, ASK

150
100
90
80
70
60
50
40
30
20
10
0

ORIGINAL SIZE A1

Last modified: Nov 23 2018 By Kevin Singh

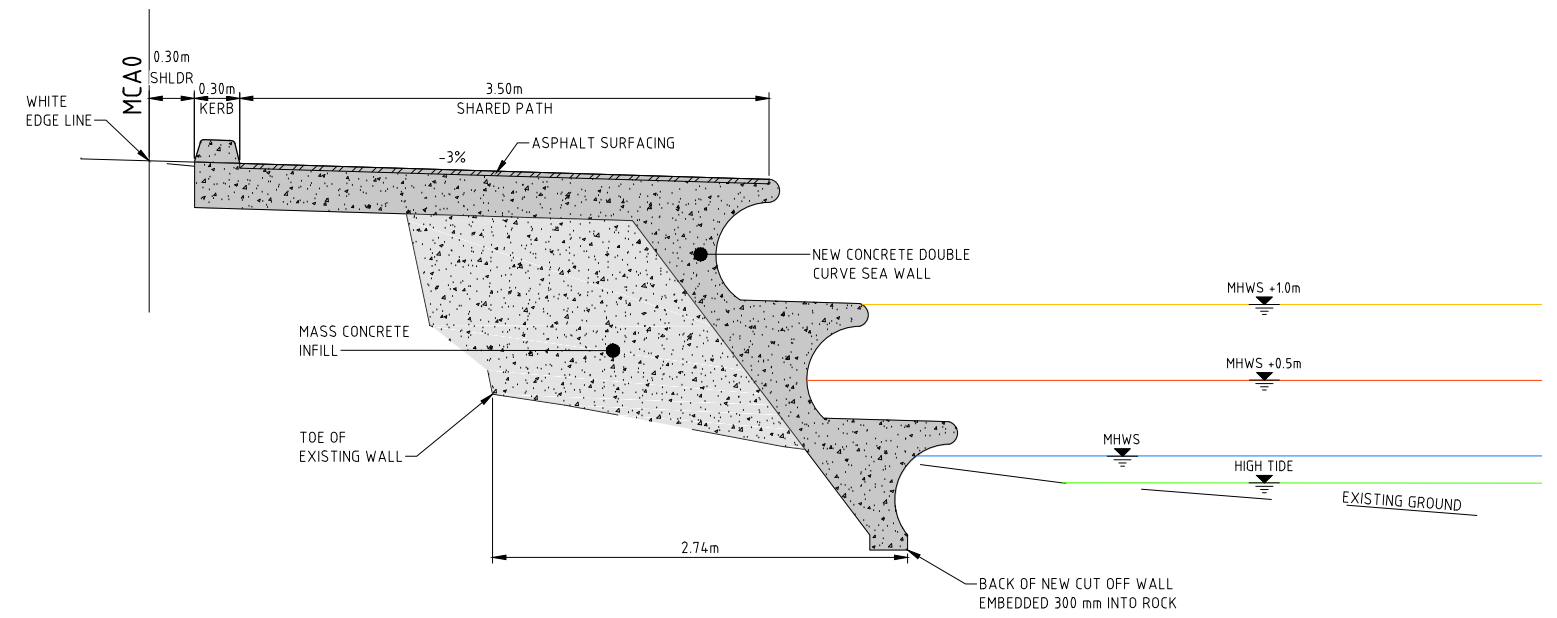

SECTION M
SCALE 1:25

NOT FOR CONSTRUCTION

REV	DESCRIPTION	CHK	APP	DATE	PROF REGISTRATION
J	FOR CONSENT - ROCK REVETMENT REMOVED AND PATH WIDTH CHANGED	KVS	JP	08/18	
H	FOR CONSENT - MINOR AMENDMENT	KVS	JP	05/18	
G	FOR CONSENT	KVS	JP	04/18	
F	MINOR AMENDMENT	KVS	JP	09.03.2018	
E	MINOR AMENDMENT	KVS	JP	02.03.2018	
D	PRELIMINARY DESIGN	GC	JP	19.09.17	
C	FOR REVIEW - MANY SHEETS ADDED, MANY SHEETS RE-NUMBERED	PJ COOK	JP	08/17	
REV	REVISIONS	DRN	CHK	APP	DATE

SURVEYED	
DESIGNED	
DRAWN	
CAD REVIEW	
DESIGN CHECK	
DESIGN REVIEW	
APPROVED	NOT APPROVED
PROF REGISTRATION	

Client:


HUTT CITY COUNCIL
EASTERN BAYS SHARED PATH - DBC

PLAN - MCAO
WINDY POINT STATION 5180 - 5360

Status Stamp	WORKING PLOT
Date Stamp	
Scales	AS SHOWN
Drawing No.	80509137-01-001-C241
Rev.	J

LEGEND

- TOP OF EXISTING WALL
- - - TOE OF EXISTING WALL
- HIGH TIDE
- MHWS
- MID TIDE
- LOW TIDE
- PROPOSED WALL
- DENOTES BEACH ACCESS
- DENOTES ENCROACHMENT (FROM TOE OF EXISTING WALL)

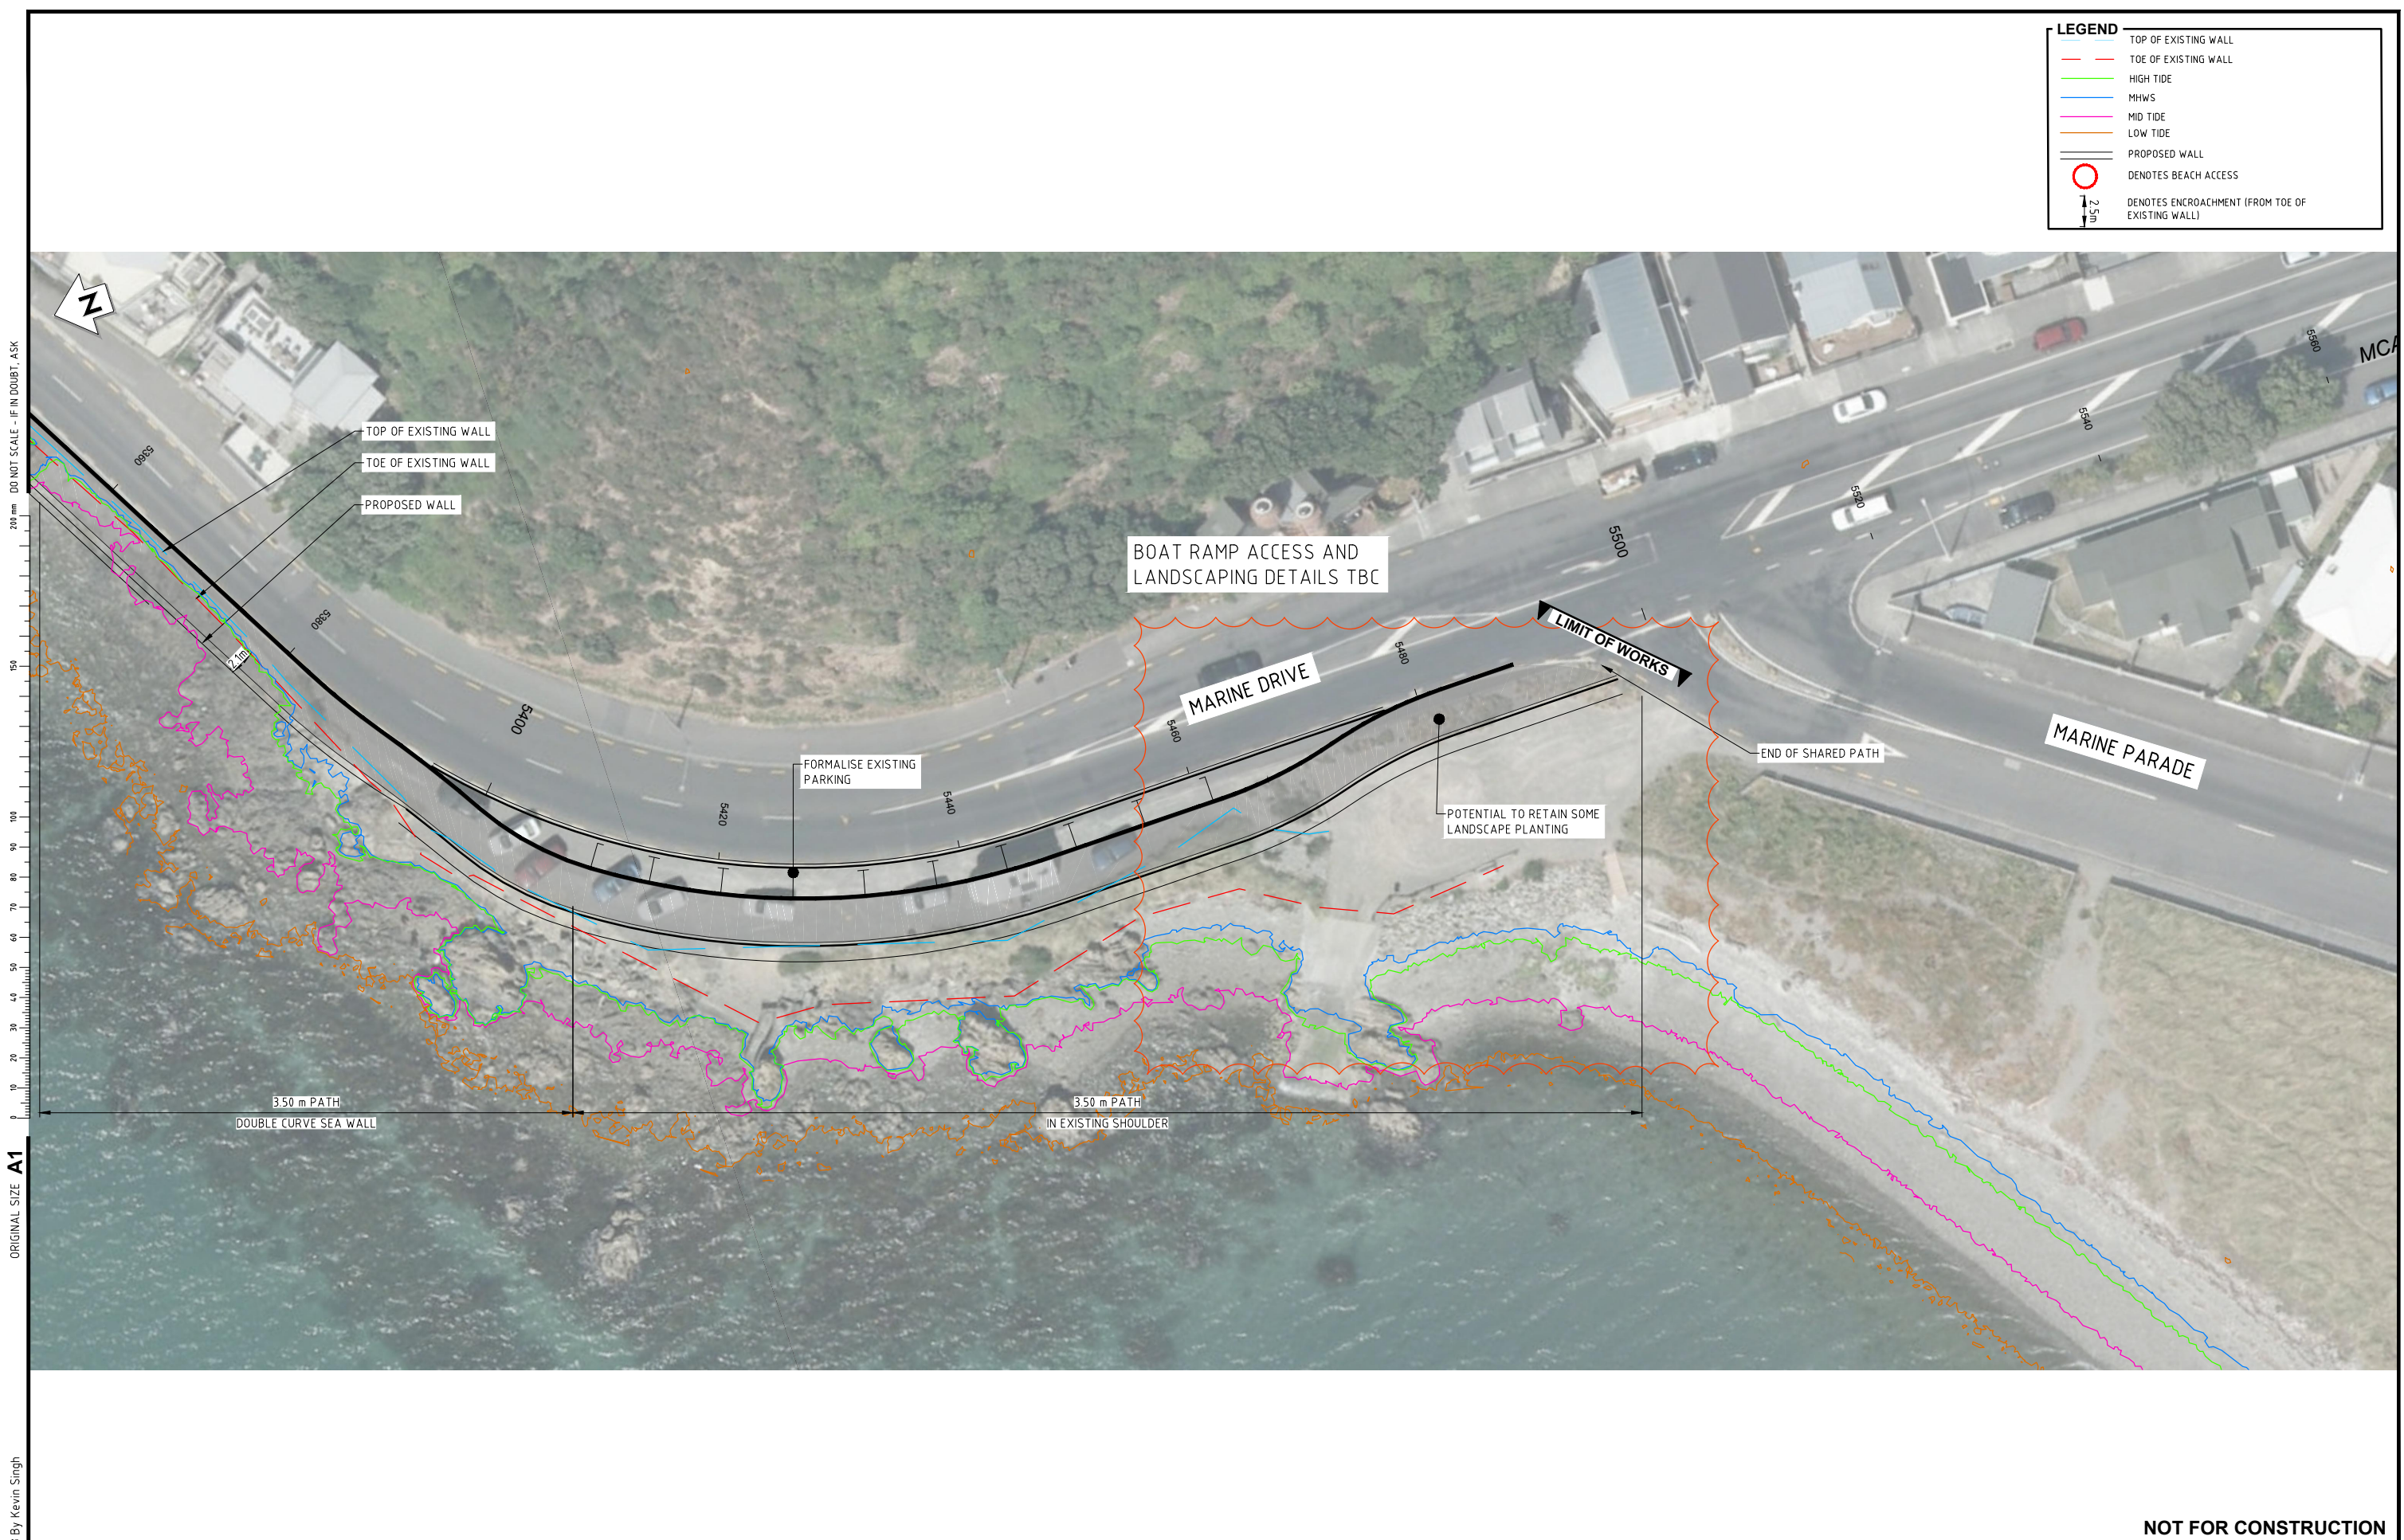

ORIGINAL SIZE A1

Last modified: Aug 24, 2018 By Kevin Singh

NOT FOR CONSTRUCTION

REV	DESCRIPTION	DRN	CHK	APP	DATE
J	FOR CONSENT - ROCK REVETMENT REMOVED AND PATH WIDTH CHANGED	KVS	JP		08/18
H	FOR CONSENT - MINOR AMENDMENT	KVS	JP		05/18
G	FOR CONSENT	KVS	JP		04/18
F	MINOR AMENDMENT	KVS	JP		09 03 2018
E	MINOR AMENDMENT	KVS	JP		02 03 2018
D	PRELIMINARY DESIGN	GC	JP		19 09 17
C	FOR REVIEW - MANY SHEETS ADDED, MANY SHEETS RE-NUMBERED	PJ COOK	JP		08/17
	REVISIONS				

SURVEYED	
DESIGNED	
DRAWN	
CAD REVIEW	
DESIGN CHECK	
DESIGN REVIEW	
APPROVED	NOT APPROVED
PROF REGISTRATION	

Client:




HUTT CITY COUNCIL
 EASTERN BAYS SHARED PATH - DBC

PLAN - MCA0
 WINDY POINT STATION 5360 - 5500

Status Stamp	WORKING PLOT
Date Stamp	
Scales	AS SHOWN
Drawing No.	80509137-01-001-C242
Rev.	J