



PLAN - Extraction Reach Cross Sections 590 to 680




PLAN - Extraction Reach Cross Sections 680 to 760

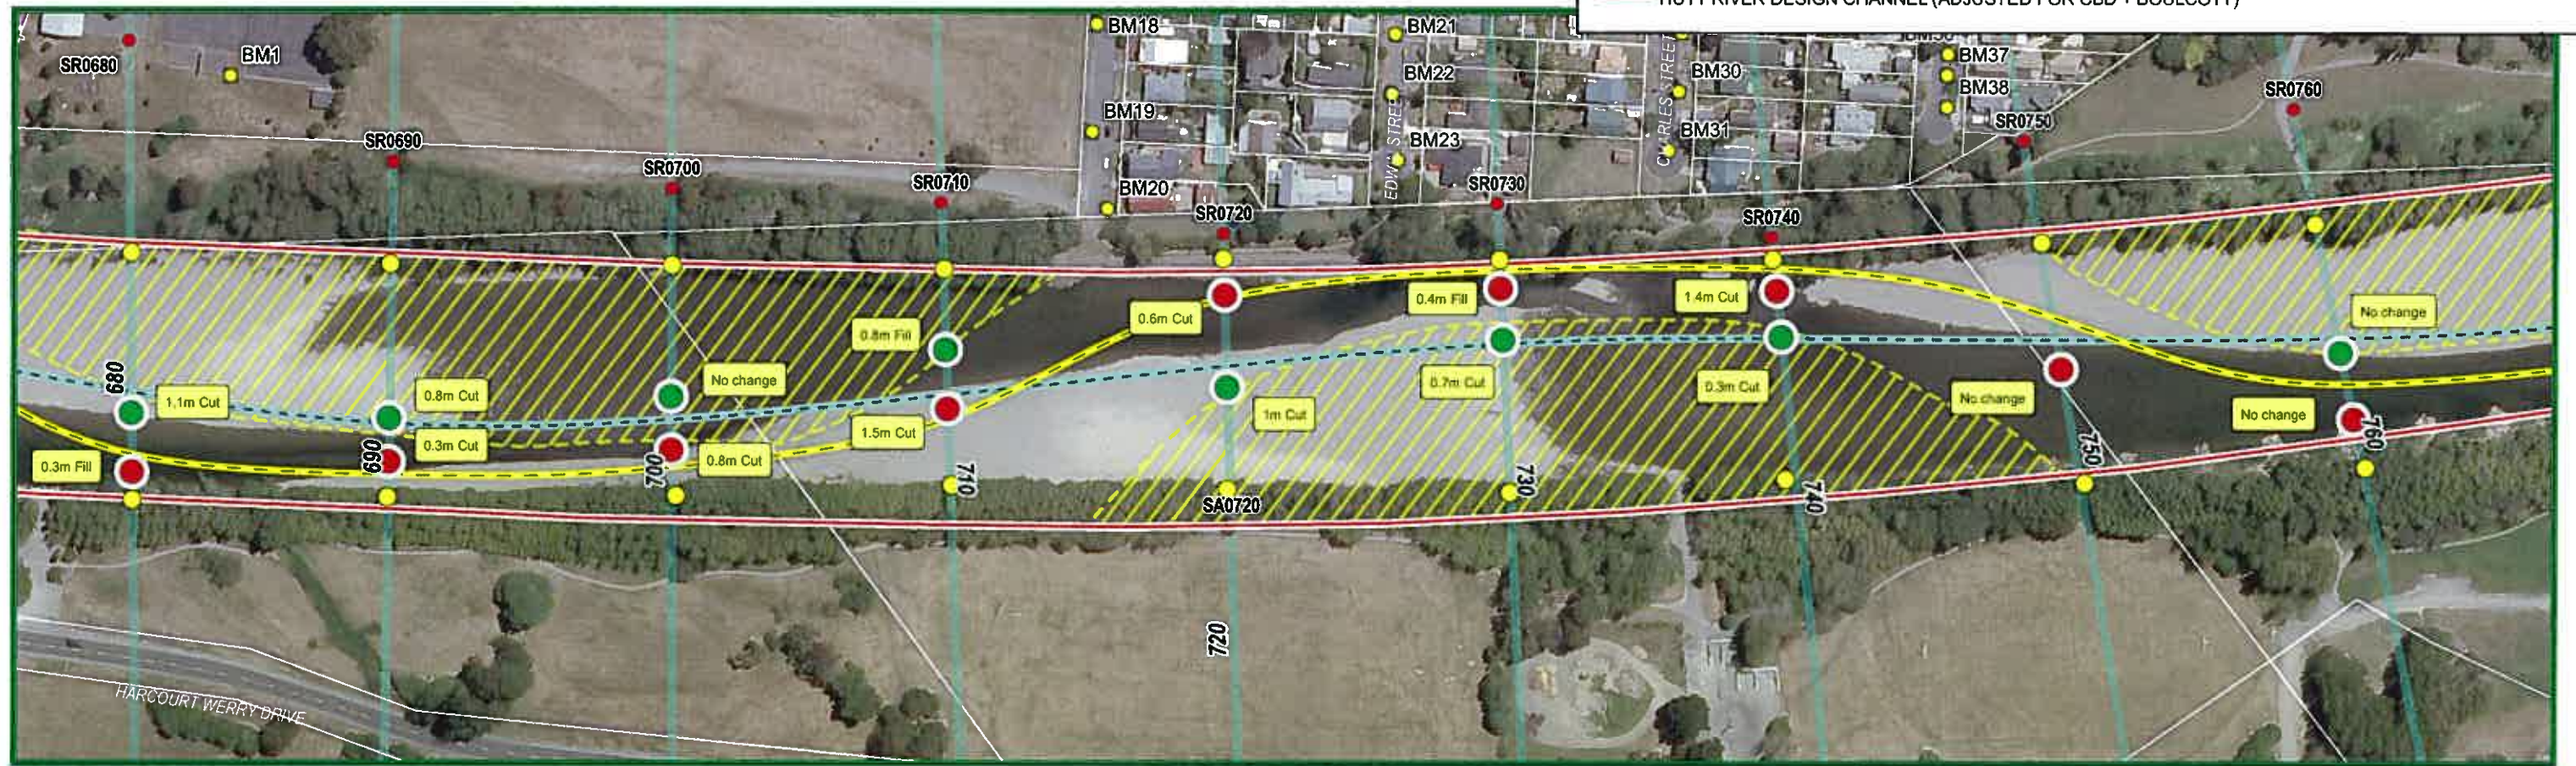

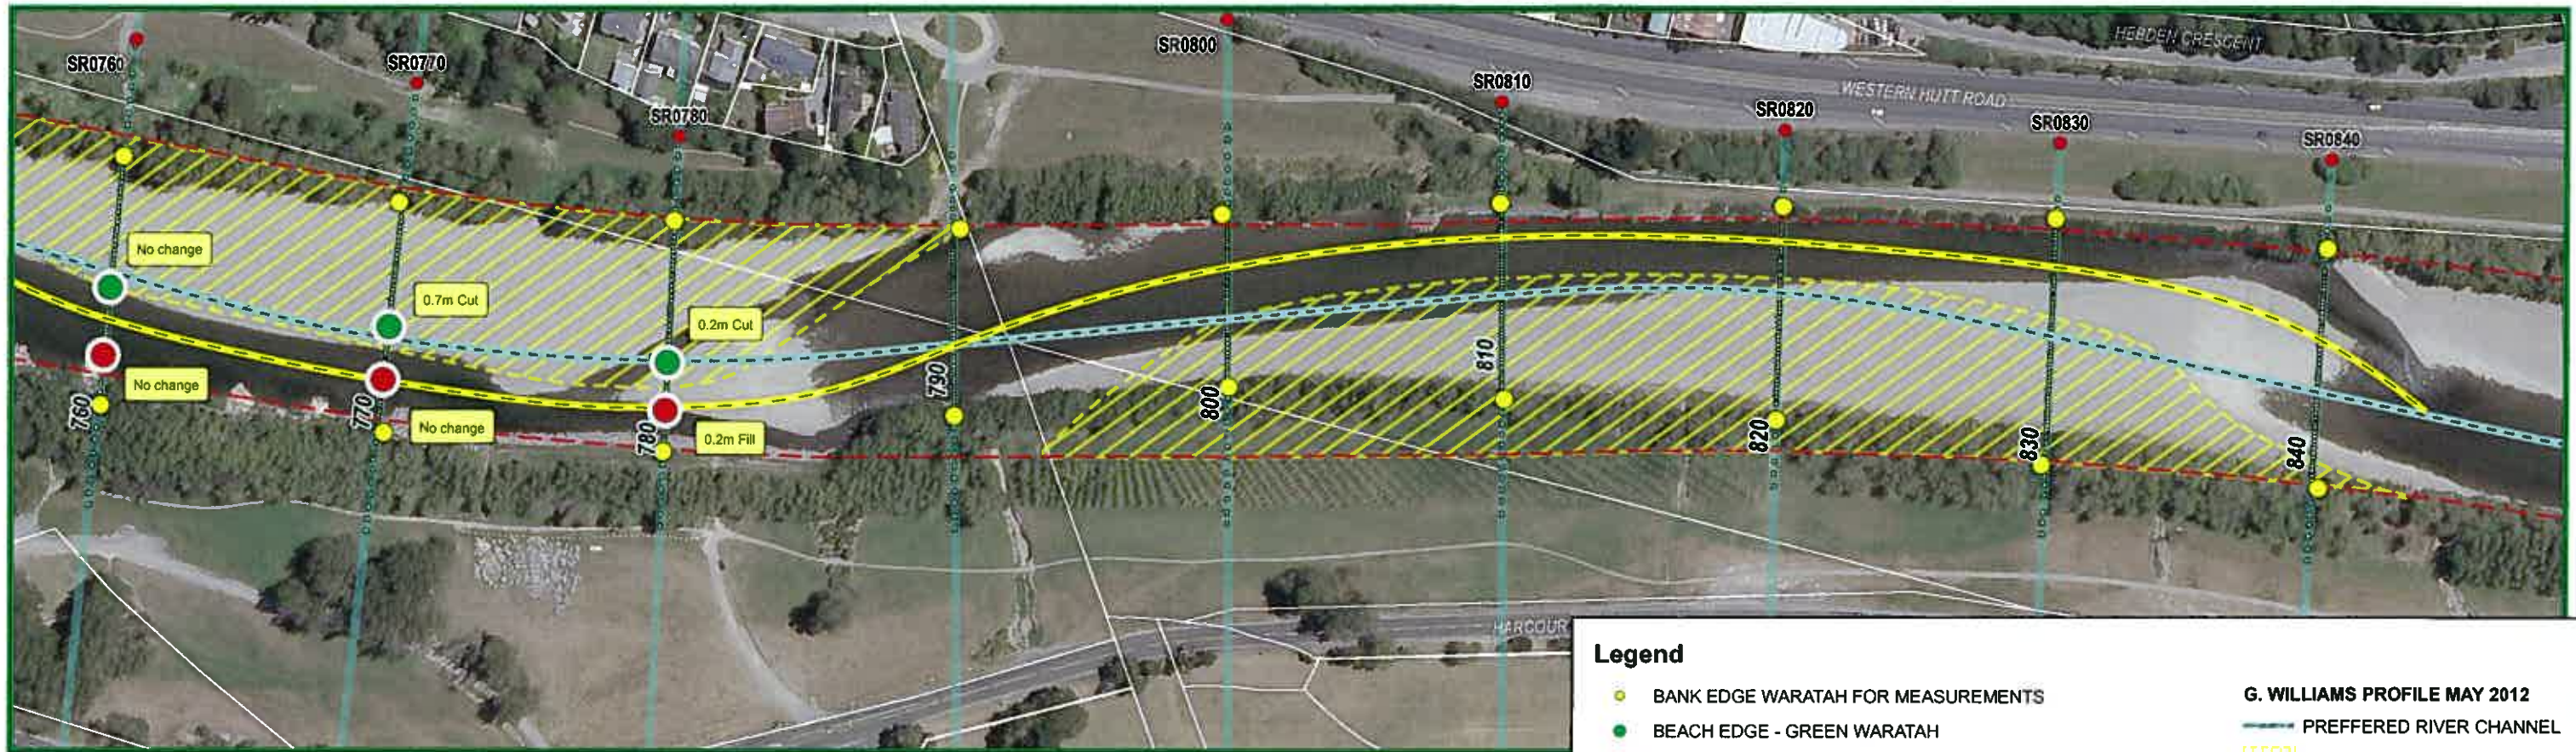

PLAN - Extraction Reach Cross Sections 760 to 840

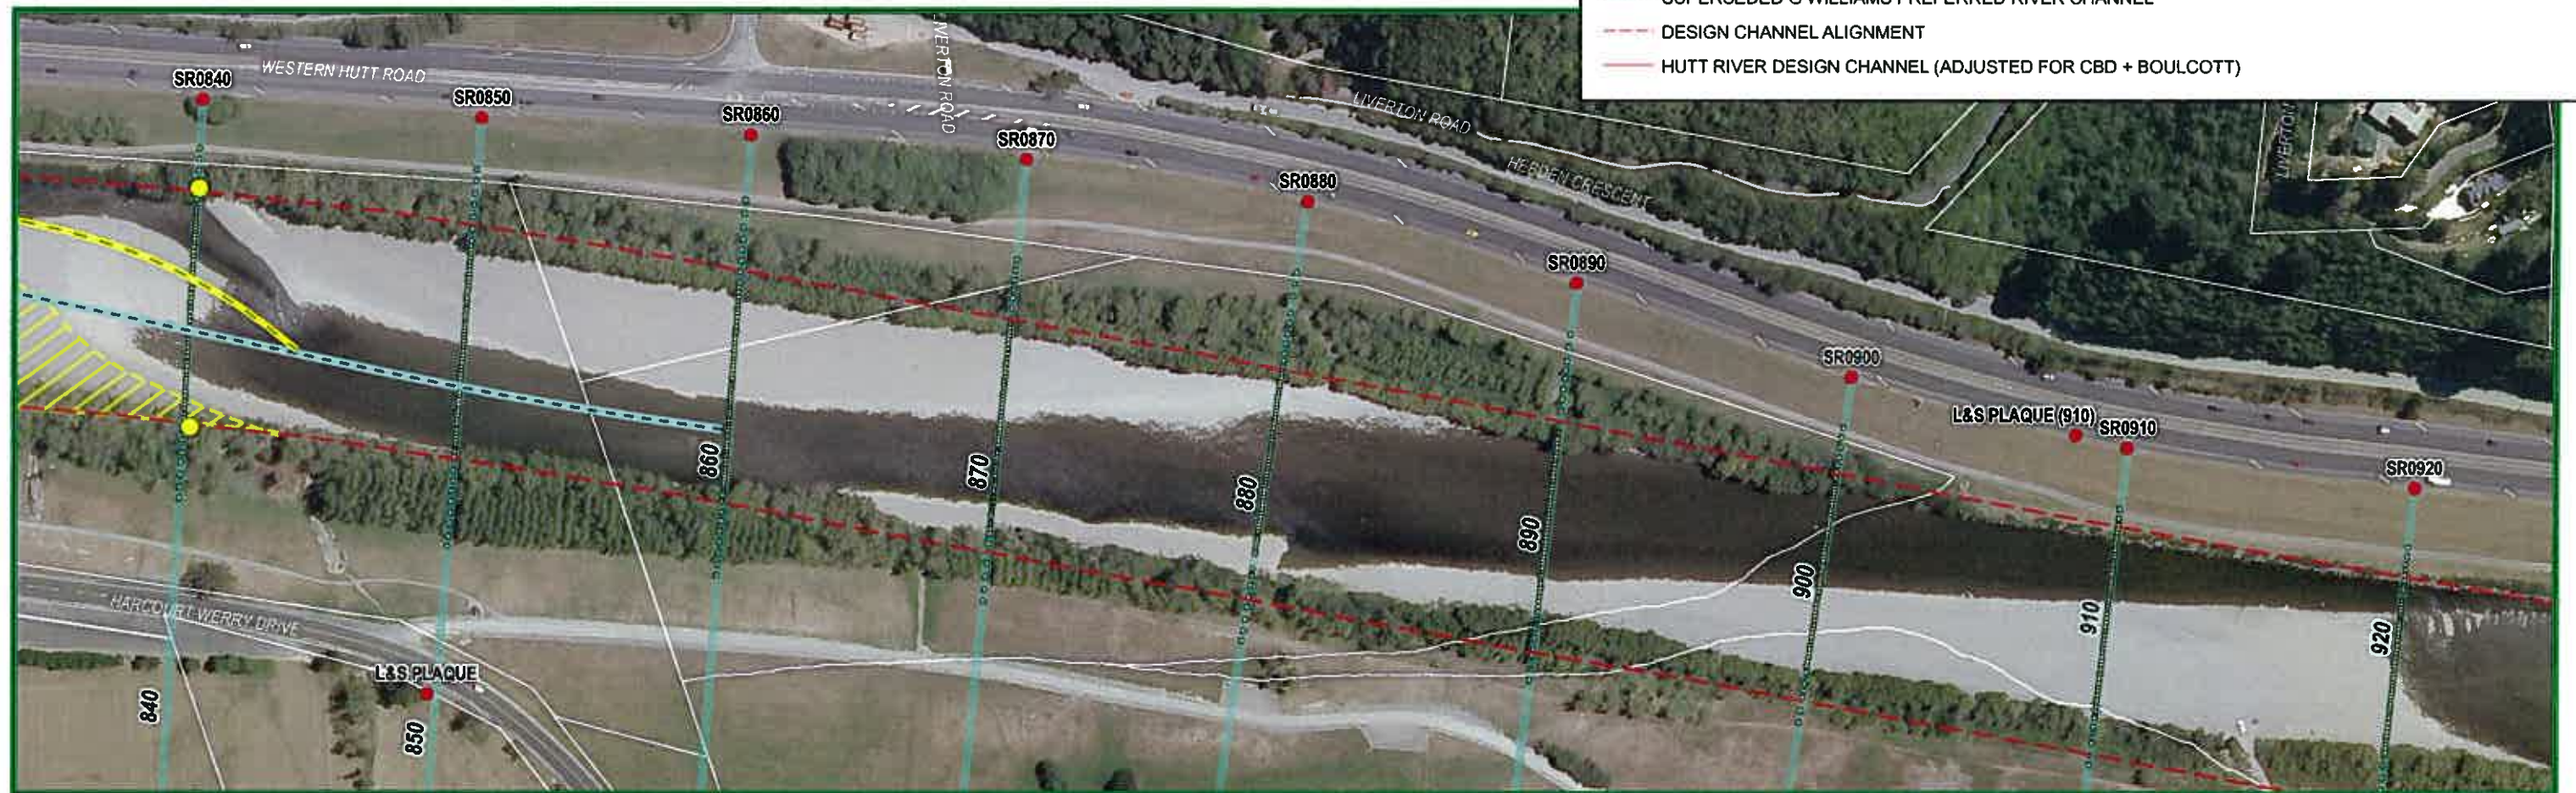


PLAN - Extraction Reach Cross Sections 850 to 920

HUTT RIVER - 2012 GRAVEL EXTRACTION (Feb 2010 Aerial Photography)

Sheet 3 of 45

DWG No. **HR-5355 / 3**

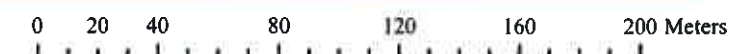


A3 Scale 1 : 2,500

© THIS DRAWING AND ITS COMMENTS ARE THE PROPERTY OF GREATER WELLINGTON REGIONAL COUNCIL. ANY REPRODUCTION OR USE, IN FULL OR PART, MUST BE AUTHORISED BY THE OWNER.



FILE REF: Hutt River Gravel Extraction 2012 - Plan Layout - SHEET 3_revB.mxd

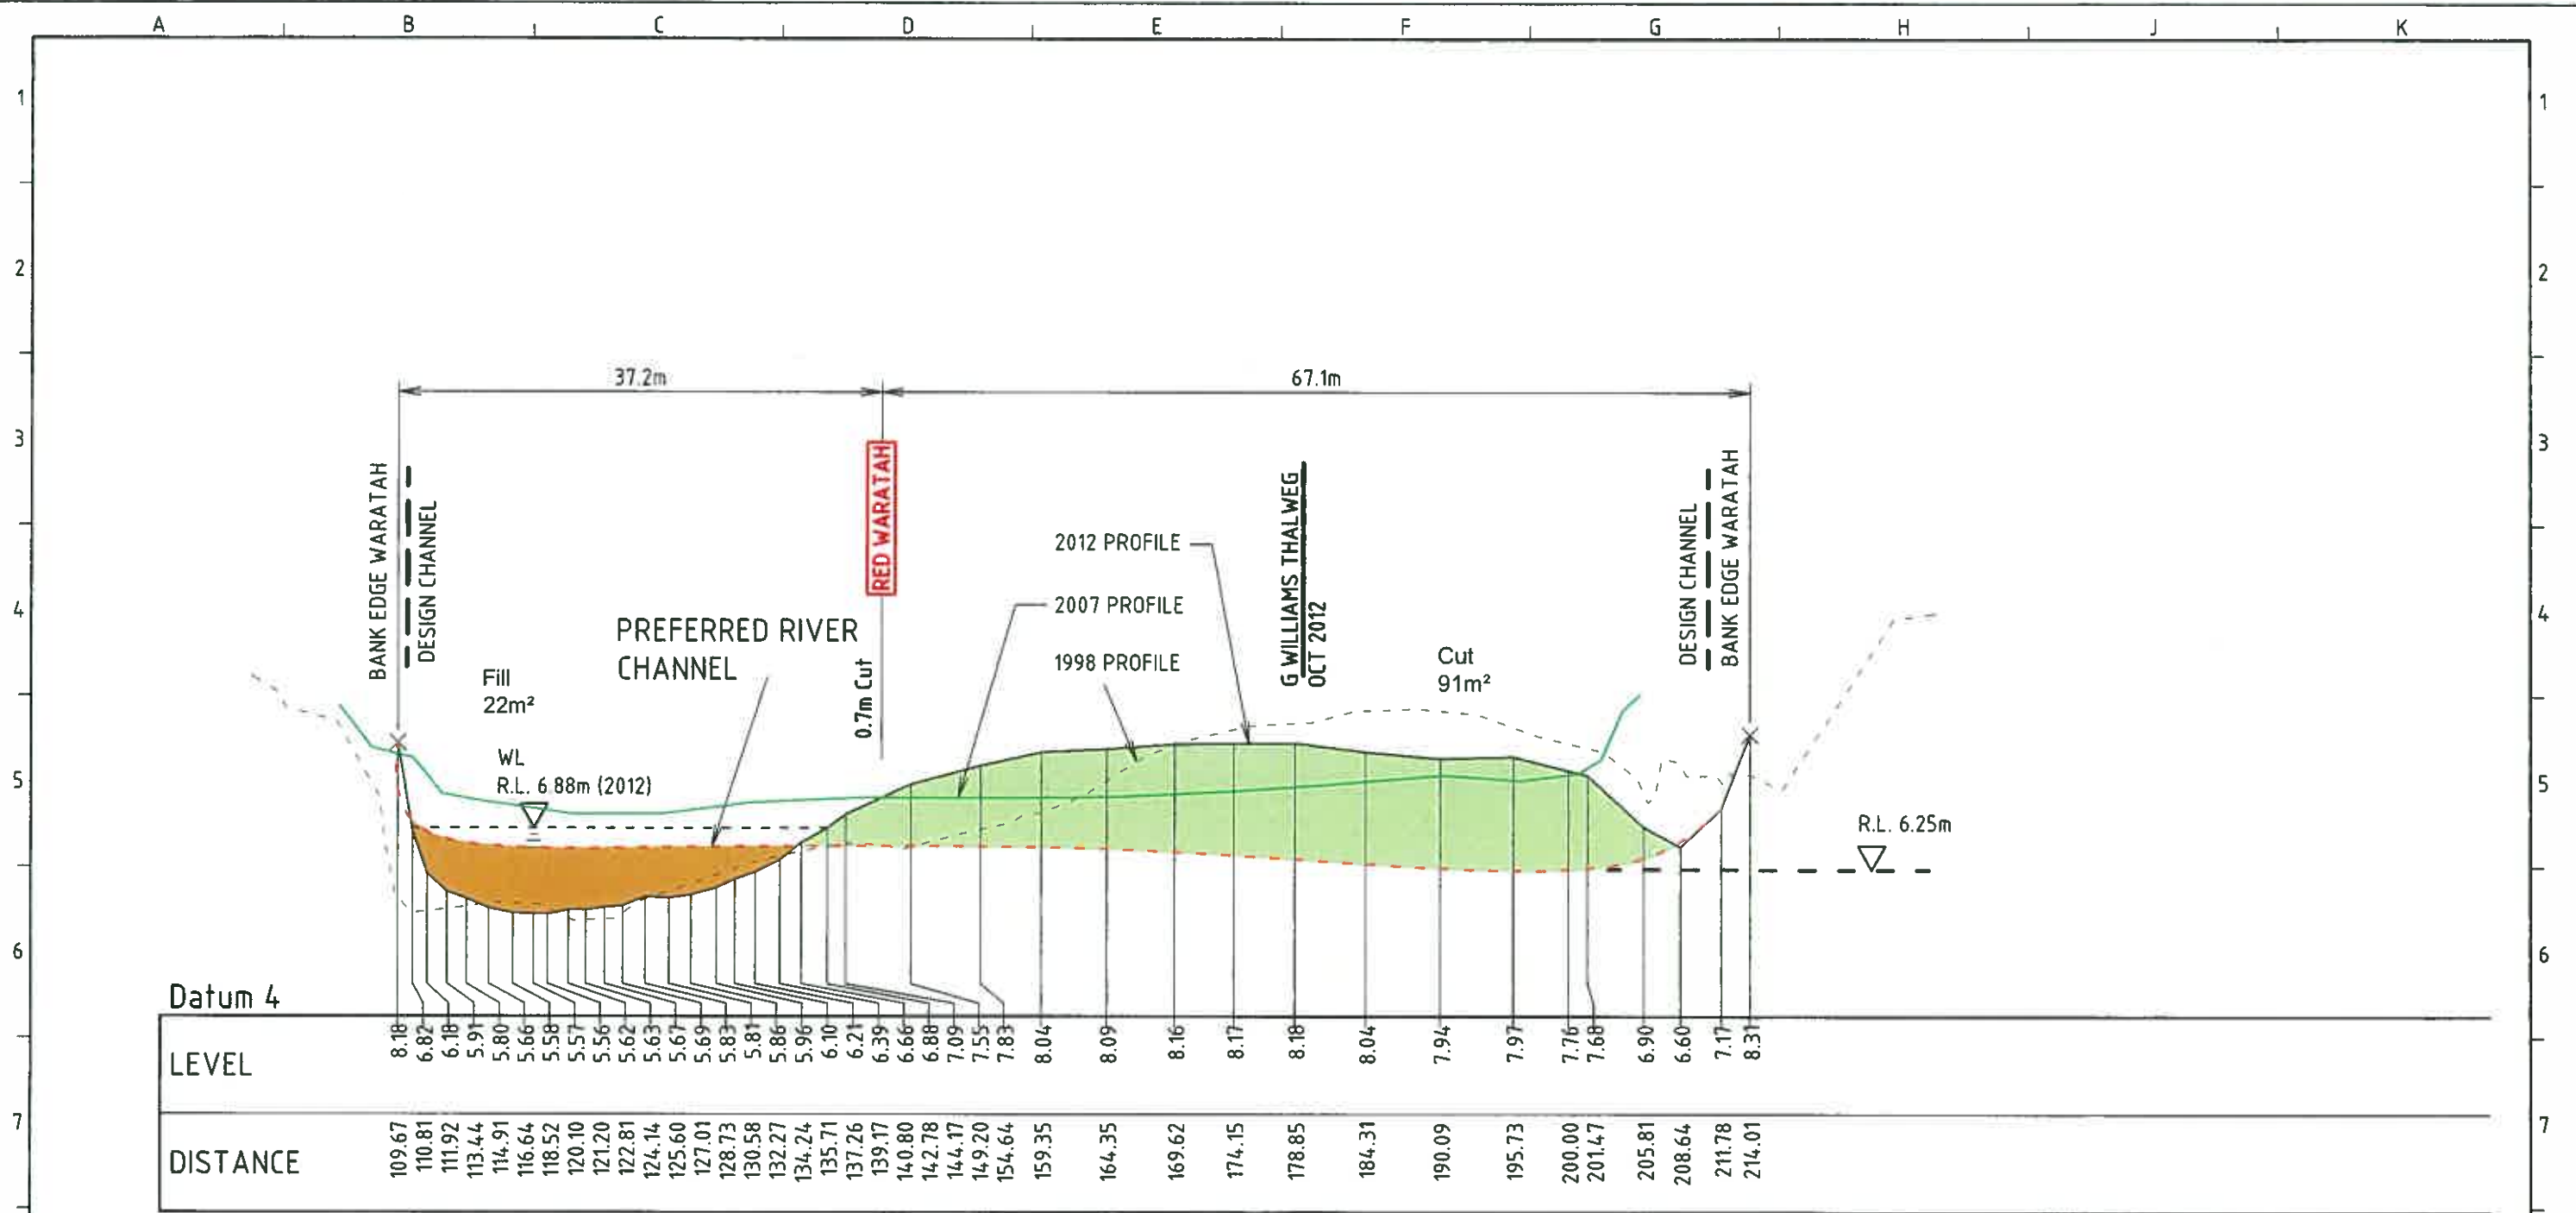

CROSS SECTION 670 (Cross Over)

A3 Scale 1 : 500 Hor, 1 : 100 Vert.

- NOTE:**
1. CROSS SECTION IS DRAWN AT AN EXAGGERATED SCALE
 2. RUNNING DISTANCE IS FROM LEFT BANK SIGHTING POINT (SP)
 3. RED WARATAH DENOTES CENTRE OF CHANNEL
 4. GREEN WARATAH DENOTES BEACH EDGE

AMENDMENT	DWN	CHK	DATE	CATCHMENT MANAGEMENT FLOOD PROTECTION		
				DESIGN	COMPILED	14/3/12
				DRAWN	P.COOK	14/3/12
				CHECKED	J.COX	21/11/12
				RECOMMENDED		
				APPROVED		

HUTT RIVER
GRAVEL EXTRACTION 2012
1998, 2007 & 2012 CROSS SECTION OVERLAY
CROSS SECTION 670

greater WELLINGTON REGIONAL COUNCIL

FILE
SCALE AS SHOWN
SHEET N°. 31
OF 45 SHEETS.

DRAWING N°. **HR-5355/31**