


LEGEND :

- - - DESIGN CHANNEL ALIGNMENT
- - - 20m BUFFER
- ROCK LINE EXISTING
- NEW ROCK LINE OR GROYNES
- PROPOSED STOPBANK UPGRADE
- UPGRADED STOPBANK

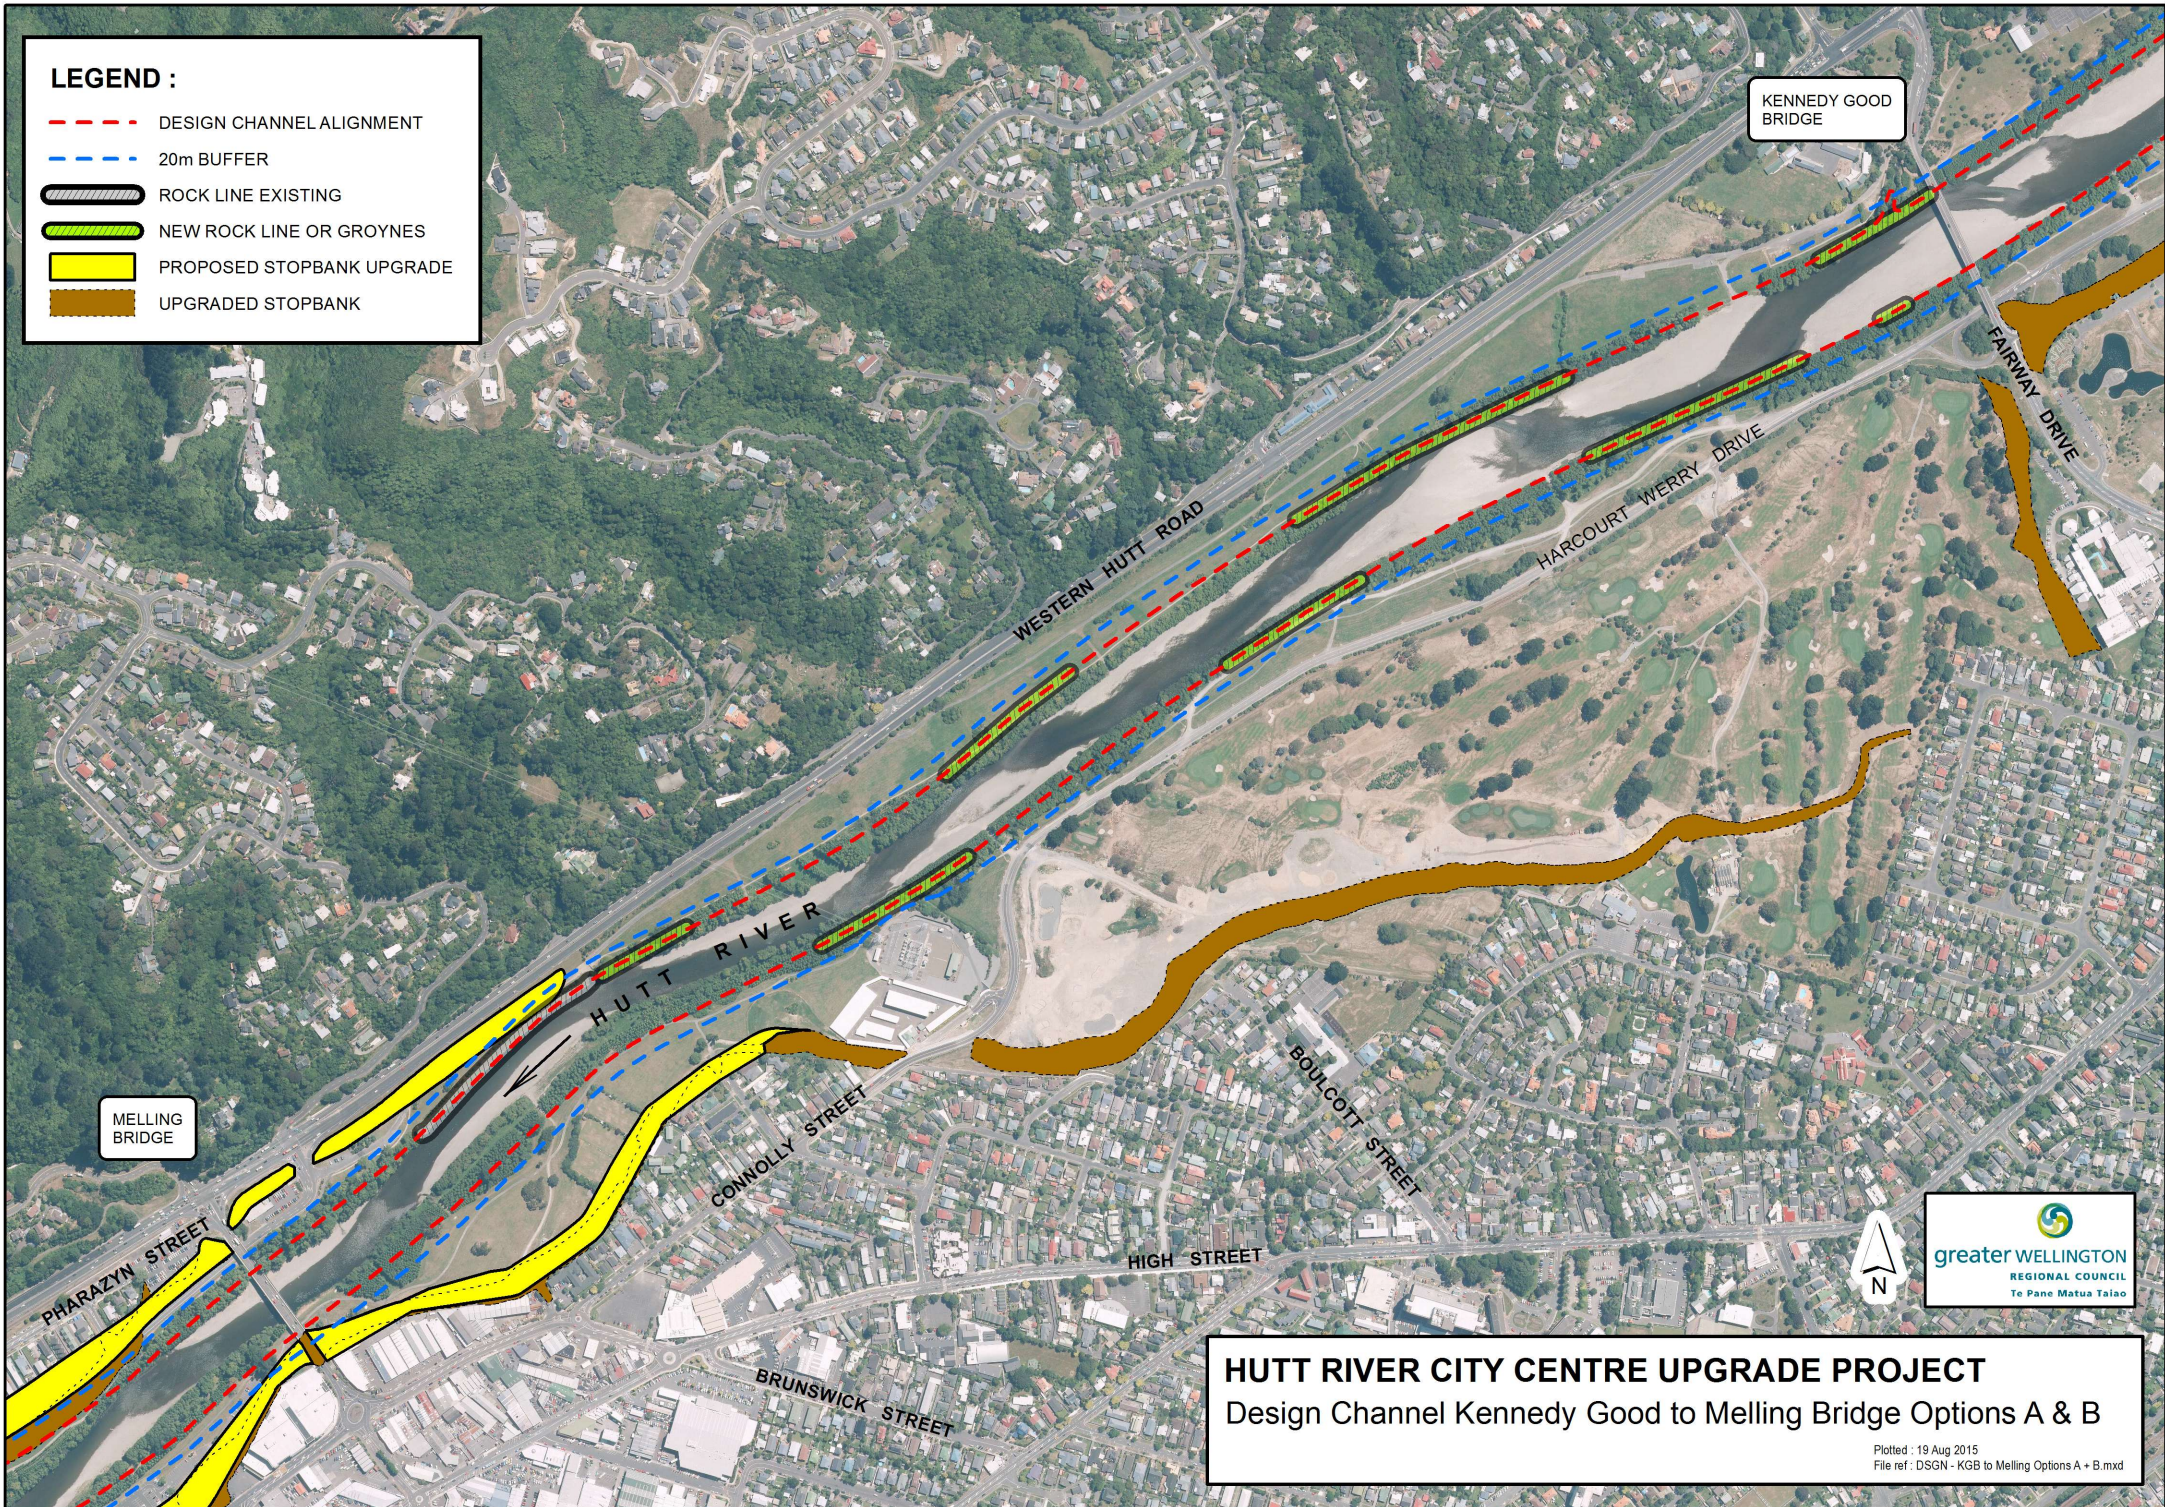

HUTT RIVER CITY CENTRE UPGRADE PROJECT
Design Channel Kennedy Good to Melling Bridge Options A & B

Plotted : 19 Aug 2015
File ref : DSGN - KGB to Melling Options A + B.mxd

