

Title: Rimutaka Trig Track Carpark

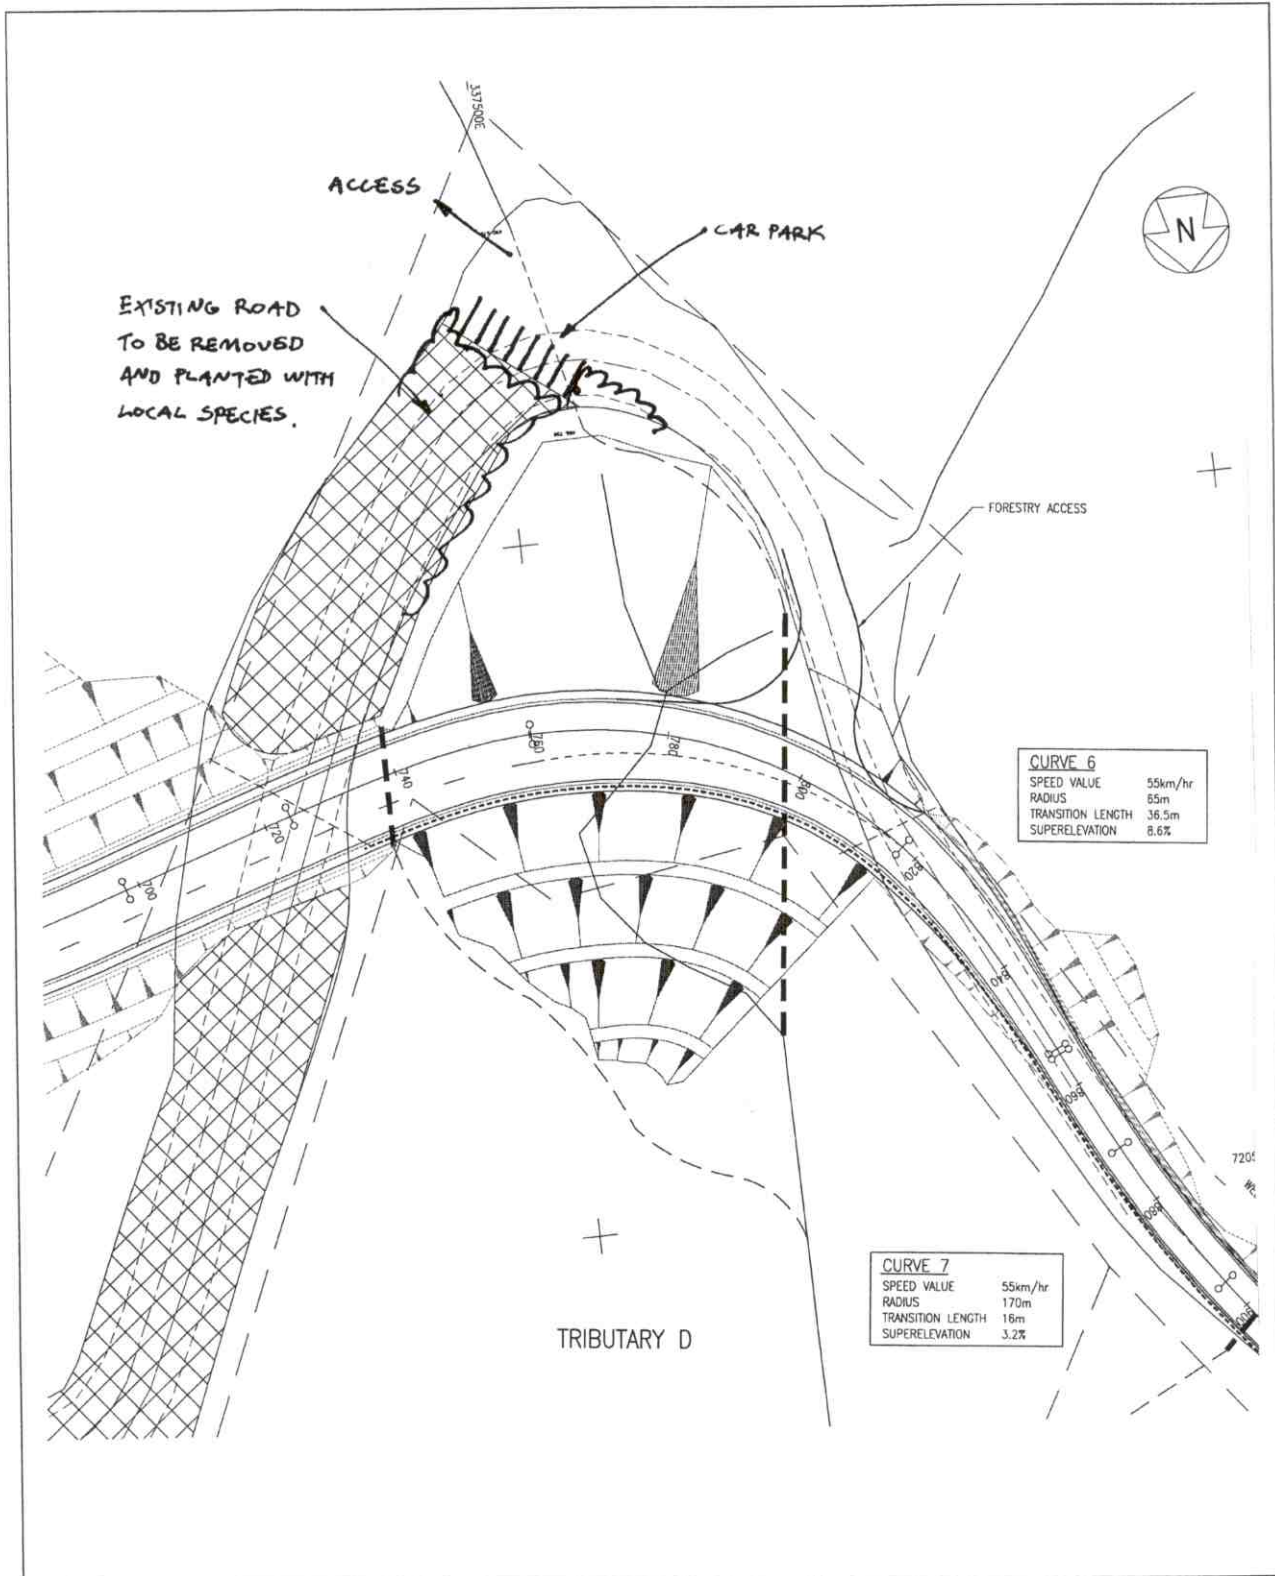
Client: **TRANSIT**  
NEW ZEALAND  
ROADWAYS



Project: SH2 Rimutaka Corner (Muldoon's) Easing

Job No.: 5C0577.01

Date: January 2007

Figure: **1**



	<b>Title:</b> Forestry Access and Carpark	<b>Client:</b> 		
	<b>Project:</b> SH2 Rimutaka Corner (Muldoon's) Easing	<b>Job No.:</b> 5C0577.01	<b>Date:</b> January 2007	<b>Figure:</b> 2